



1 FOUNDATION PLAN
SCALE: 1/4" = 1'-0"

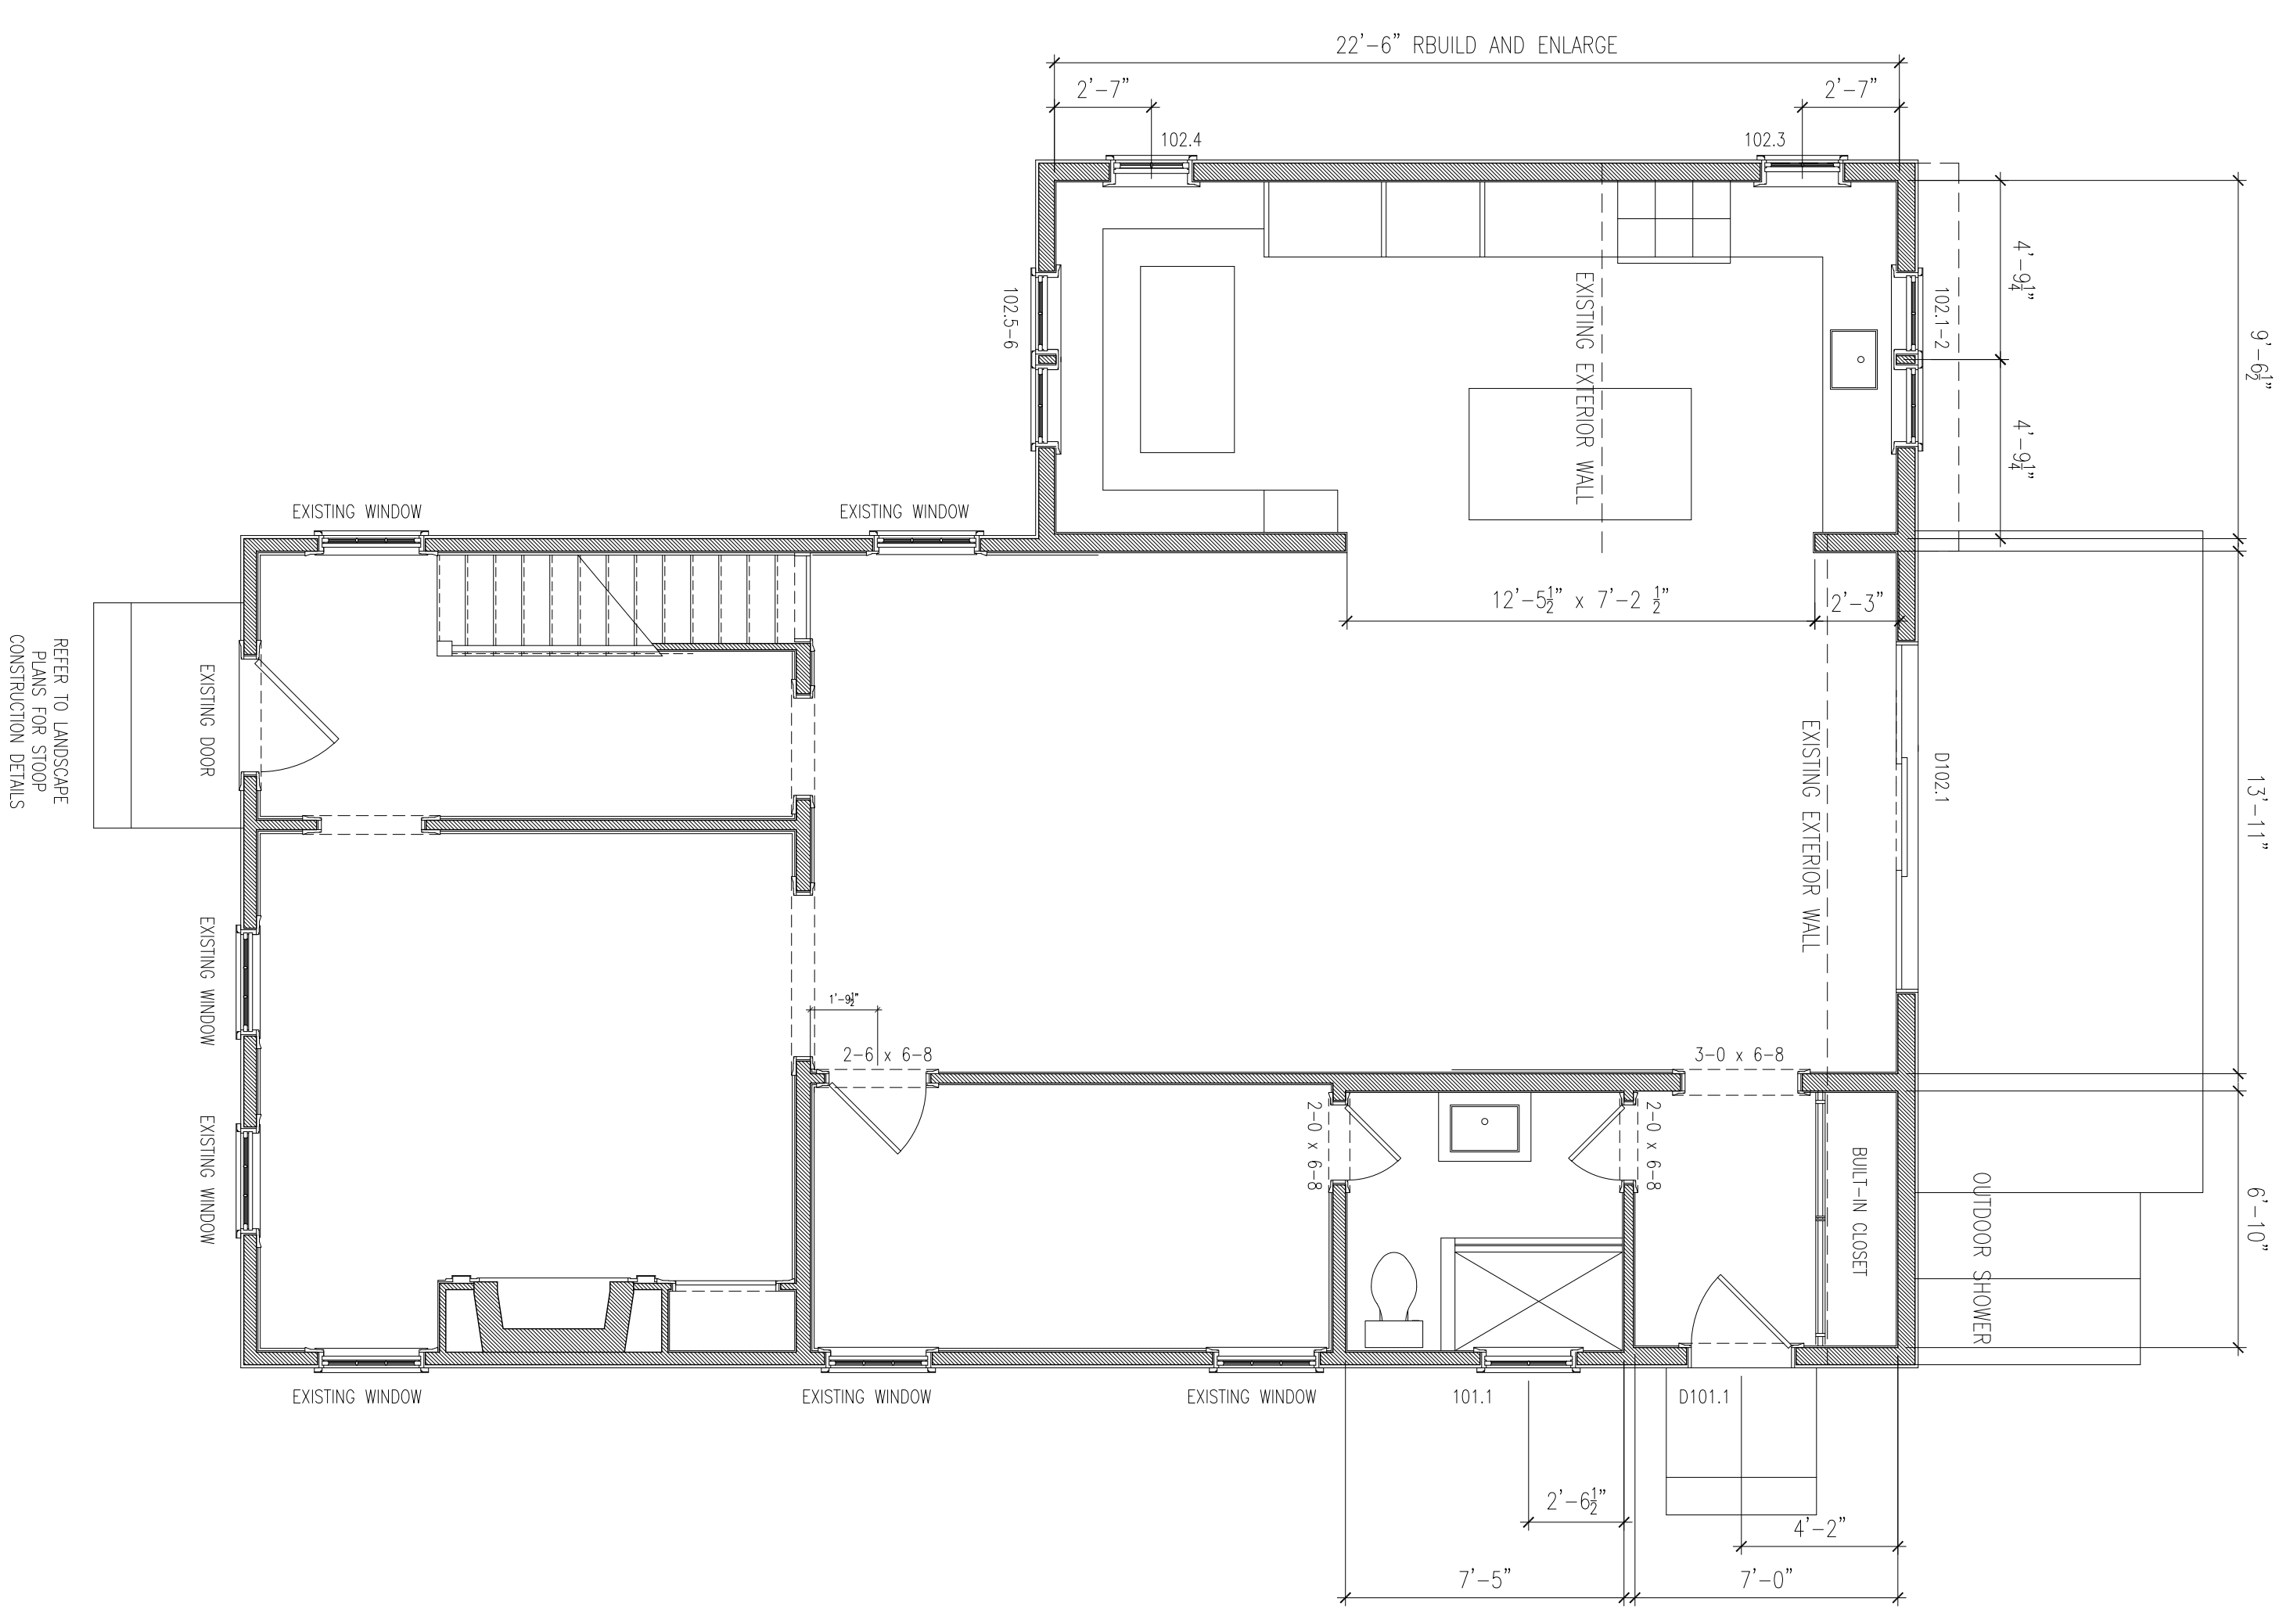

2 FIRST FLOOR PLAN
SCALE: 1/4" = 1'-0"

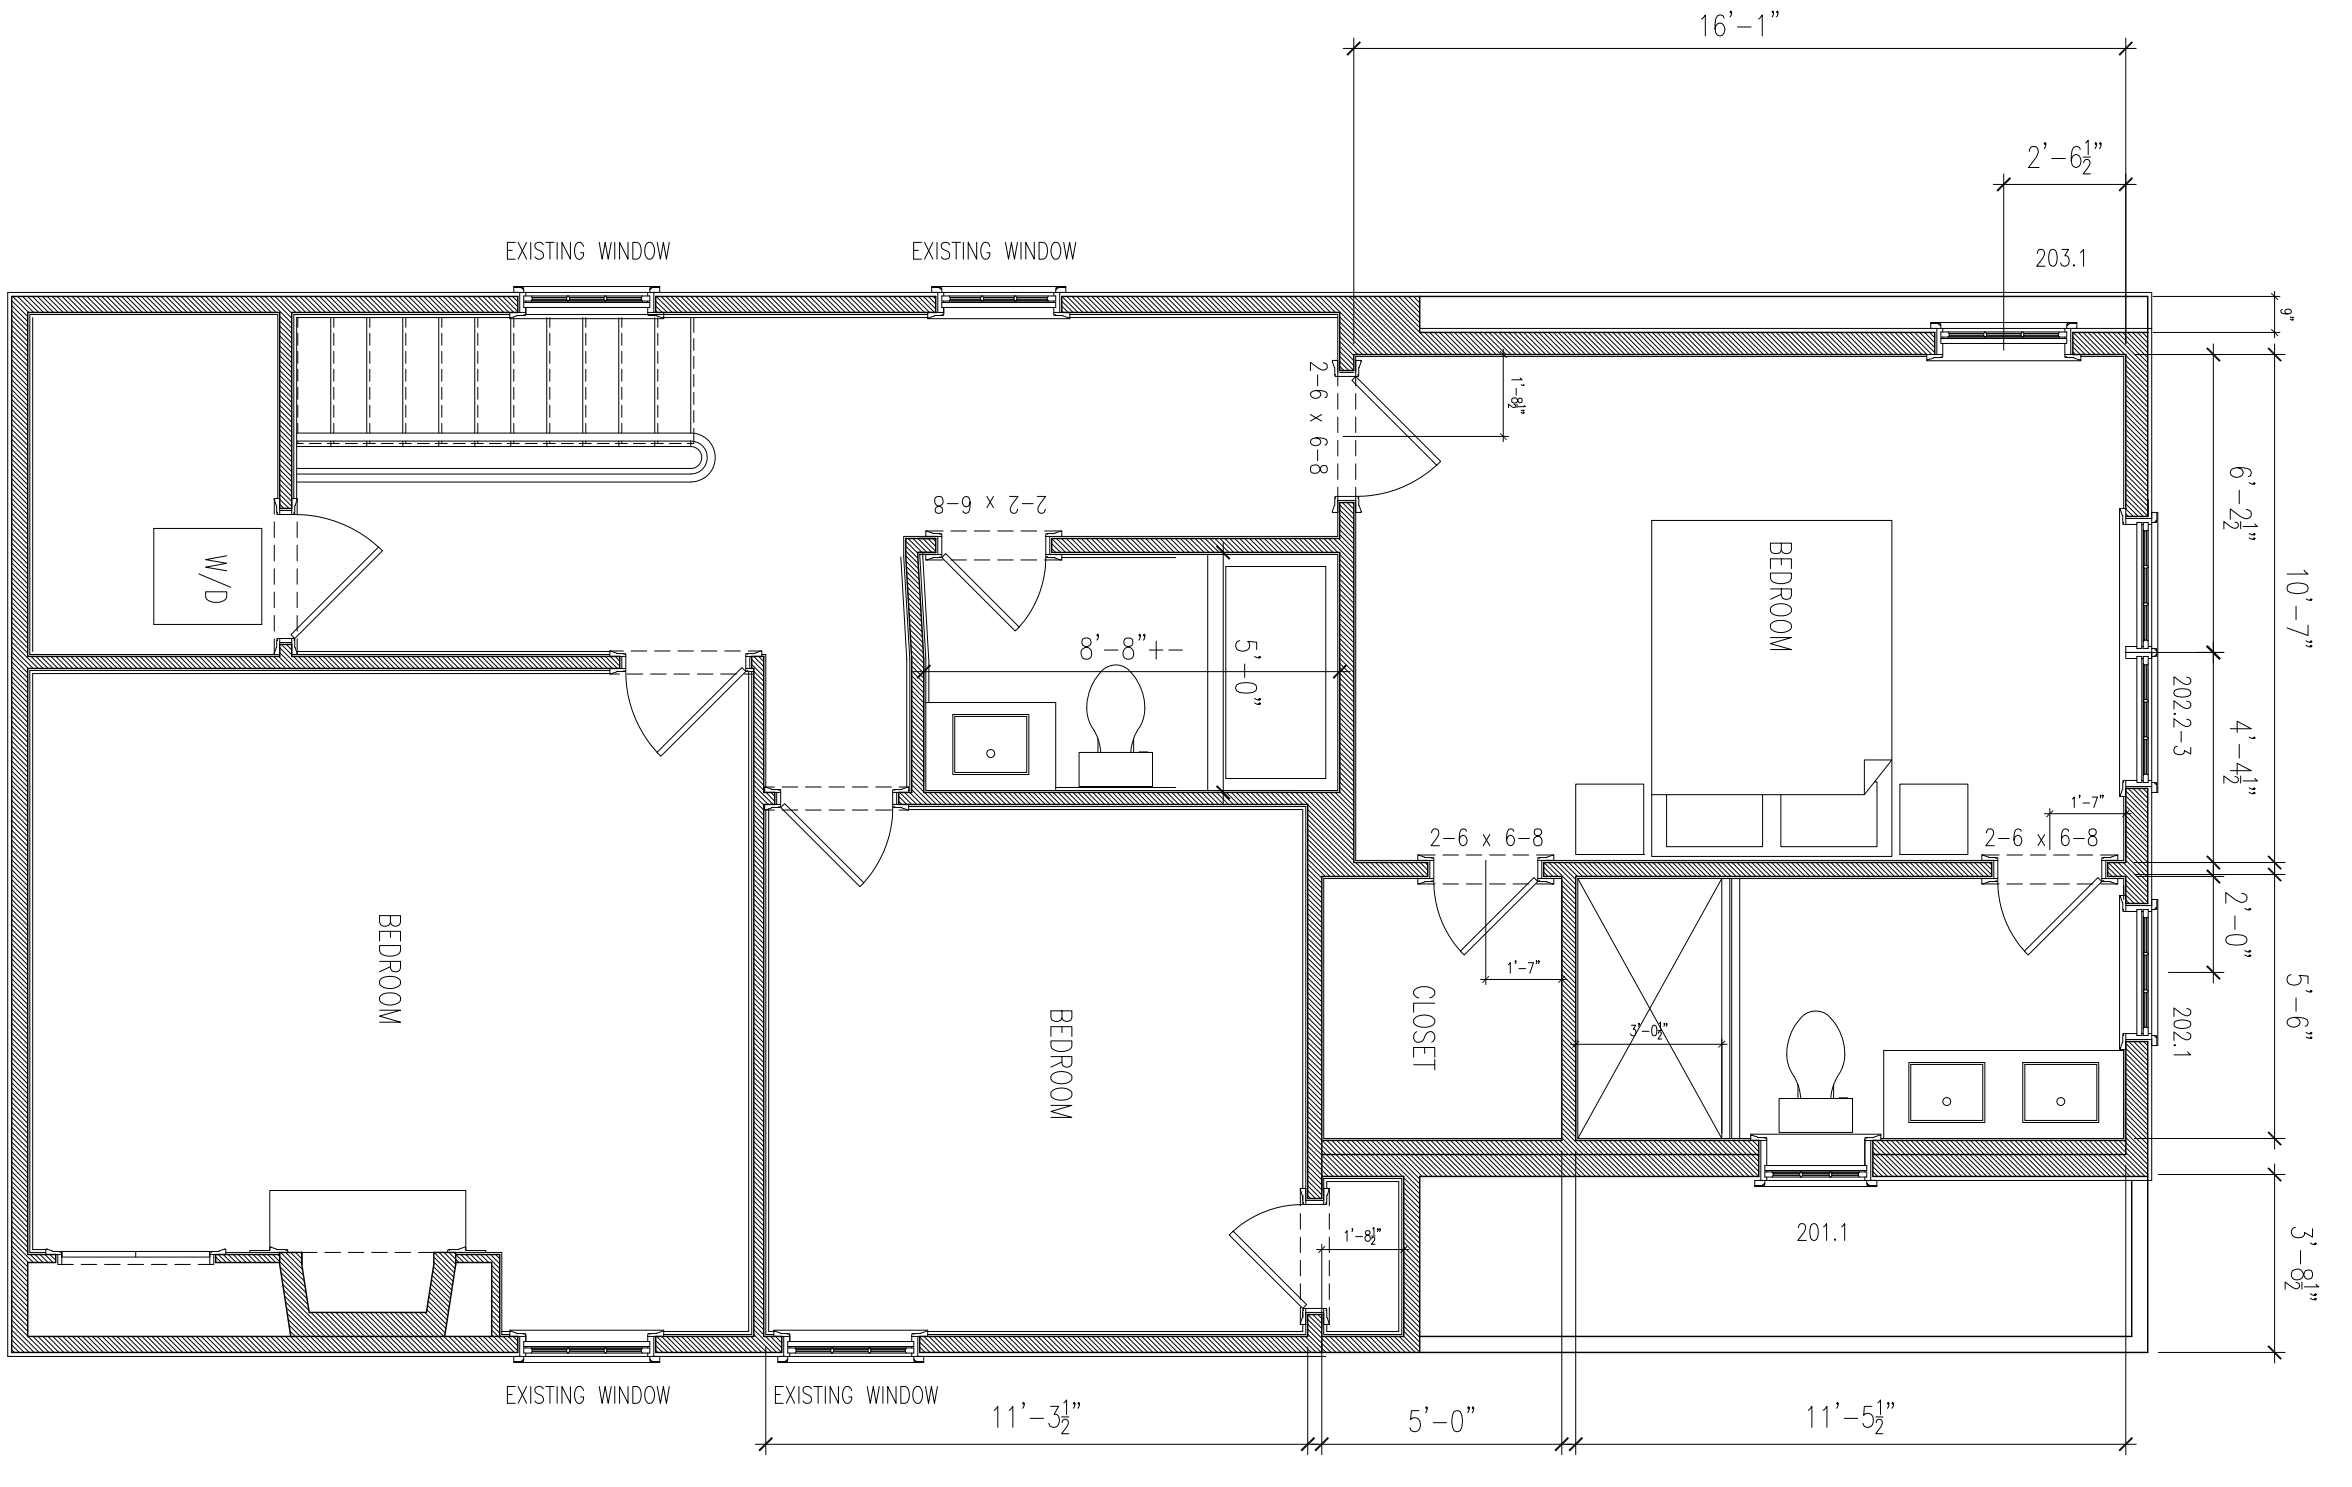

3 SECOND FLOOR PLAN
SCALE: 1/4" = 1'-0"

A-2

55 HAMPTON STREET
SAG HARBOR, NEW YORK

FLOOR PLANS

ISSUED: 01.18.2022
03.14.2022

REVISED: 04.04.2022

ANTHONY VERMANDOIS
ARCHITECT
68 UNION STREET
SAG HARBOR, NEW YORK
631 725-2177/AVERMAN@PTONLINE.NET