




1 WEST ELEVATION
SCALE: 1/4" = 1'-0"

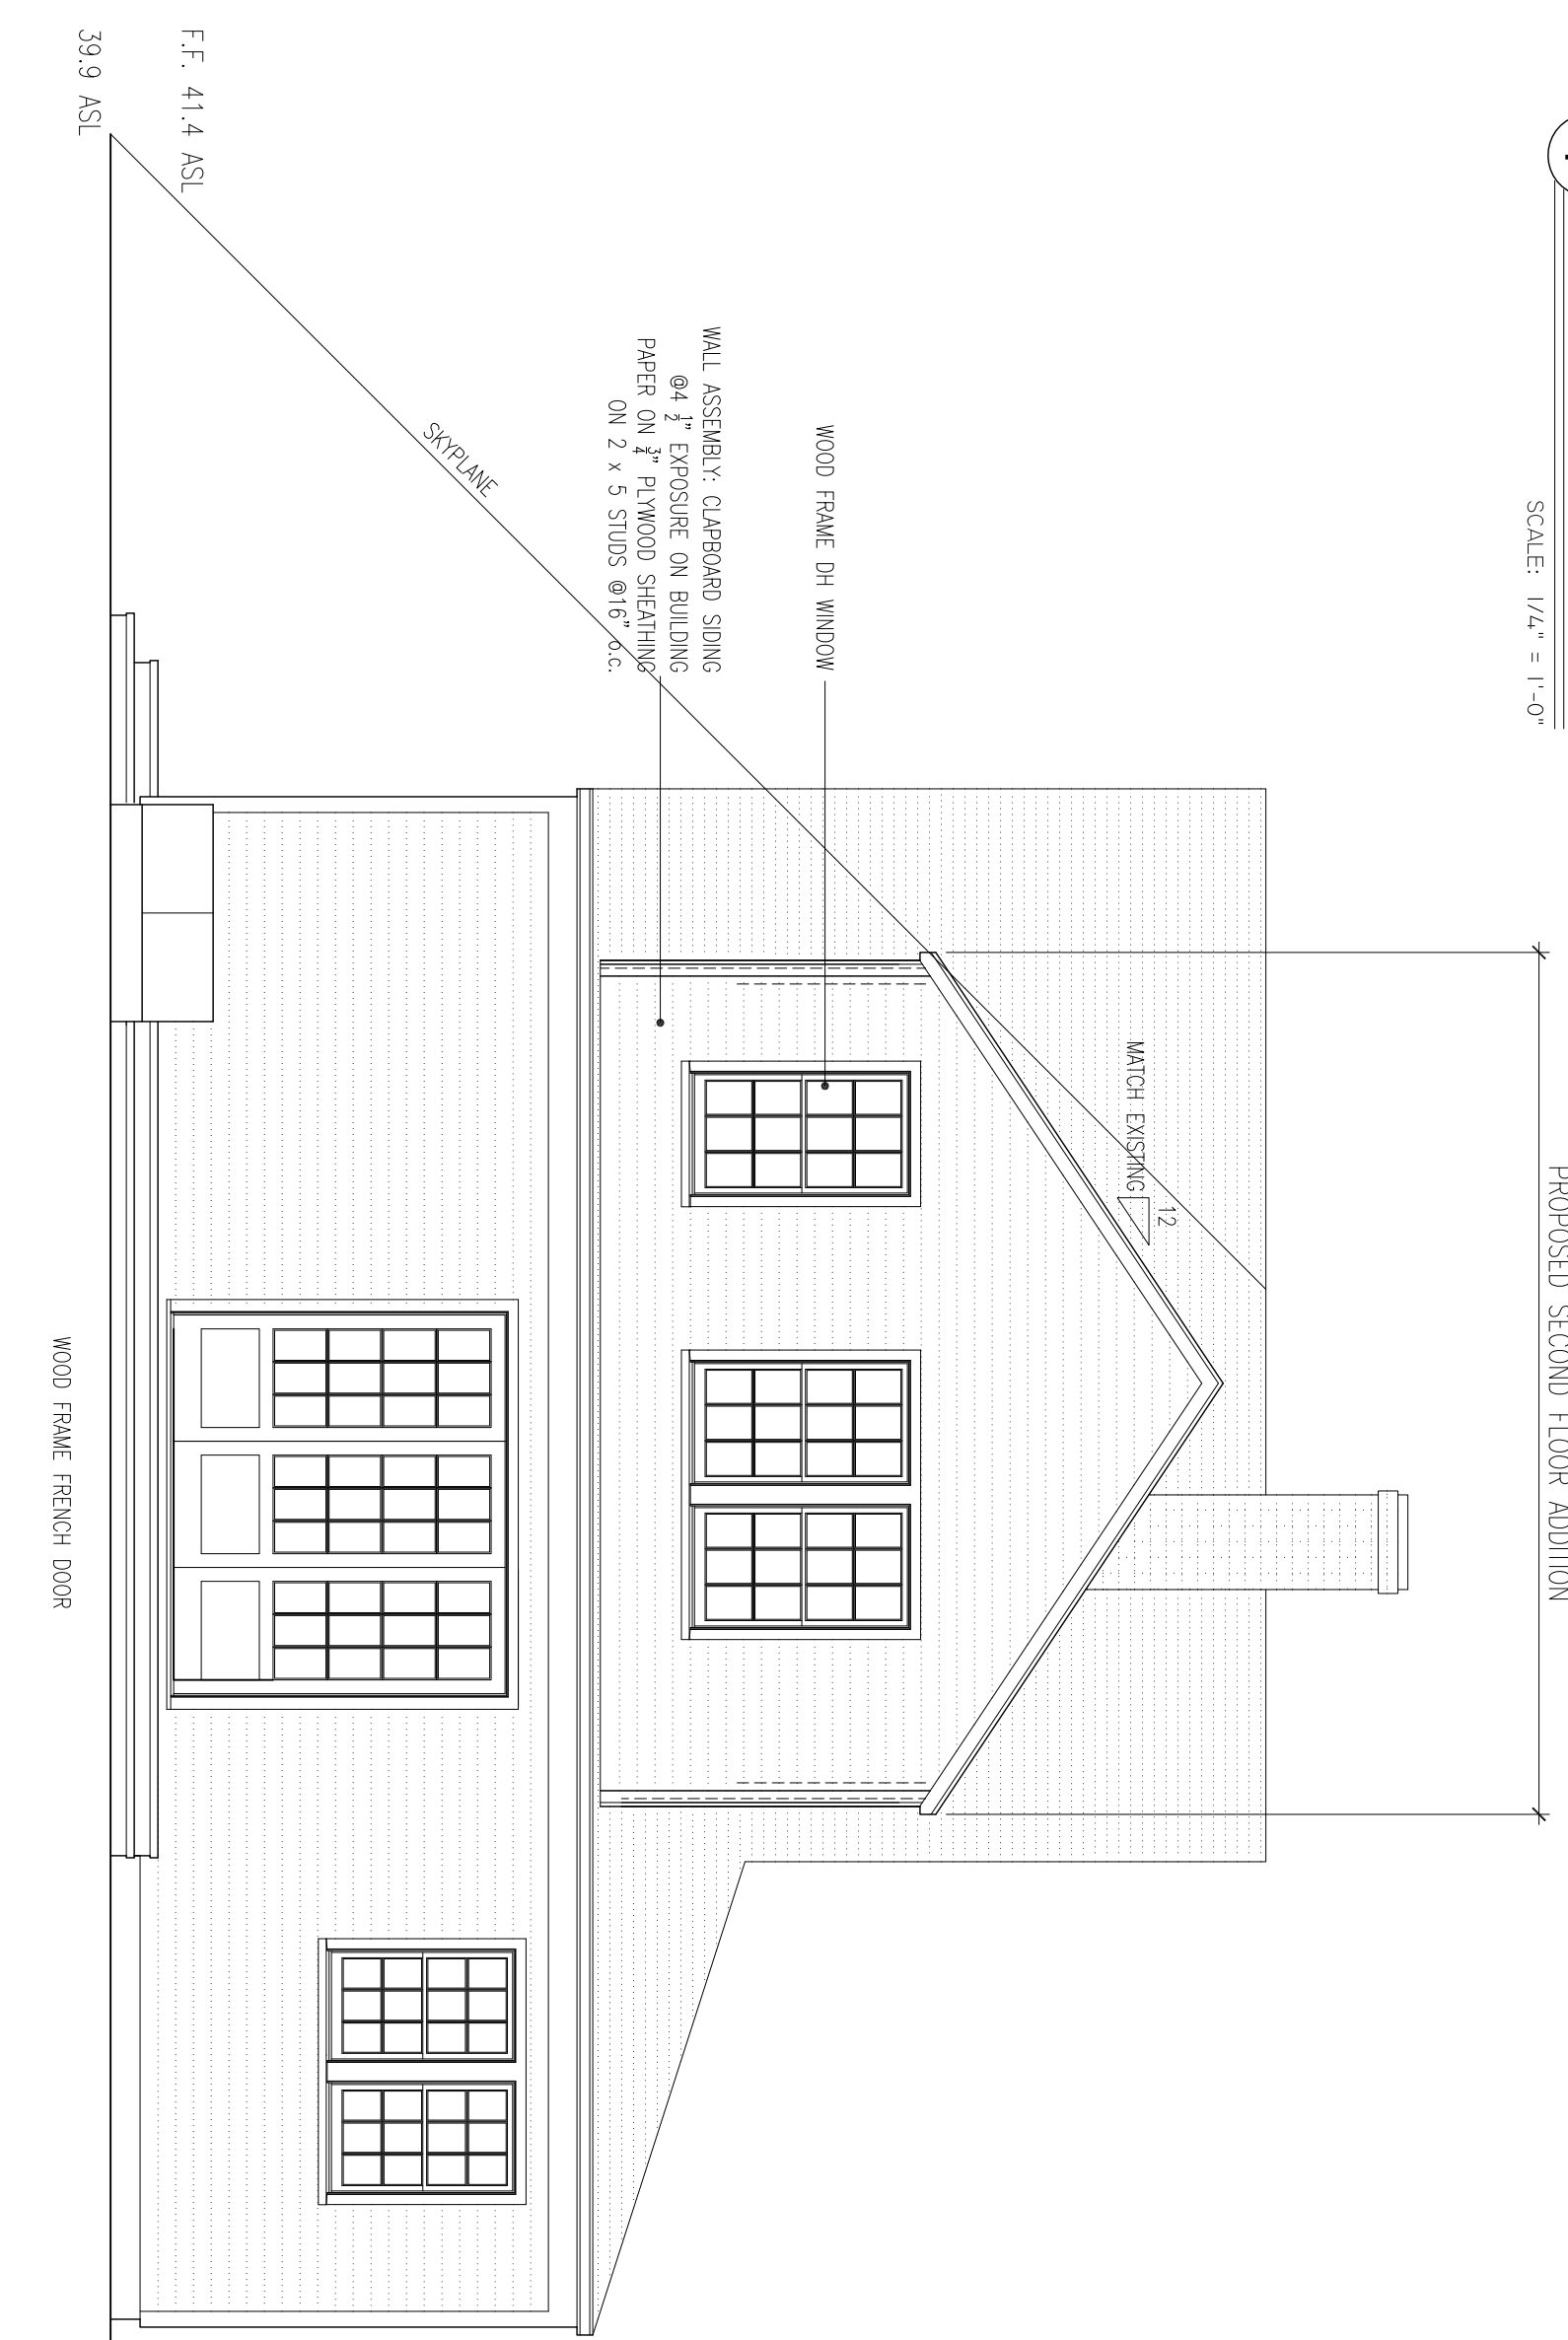

3 EAST ELEVATION
SCALE: 1/4" = 1'-0"

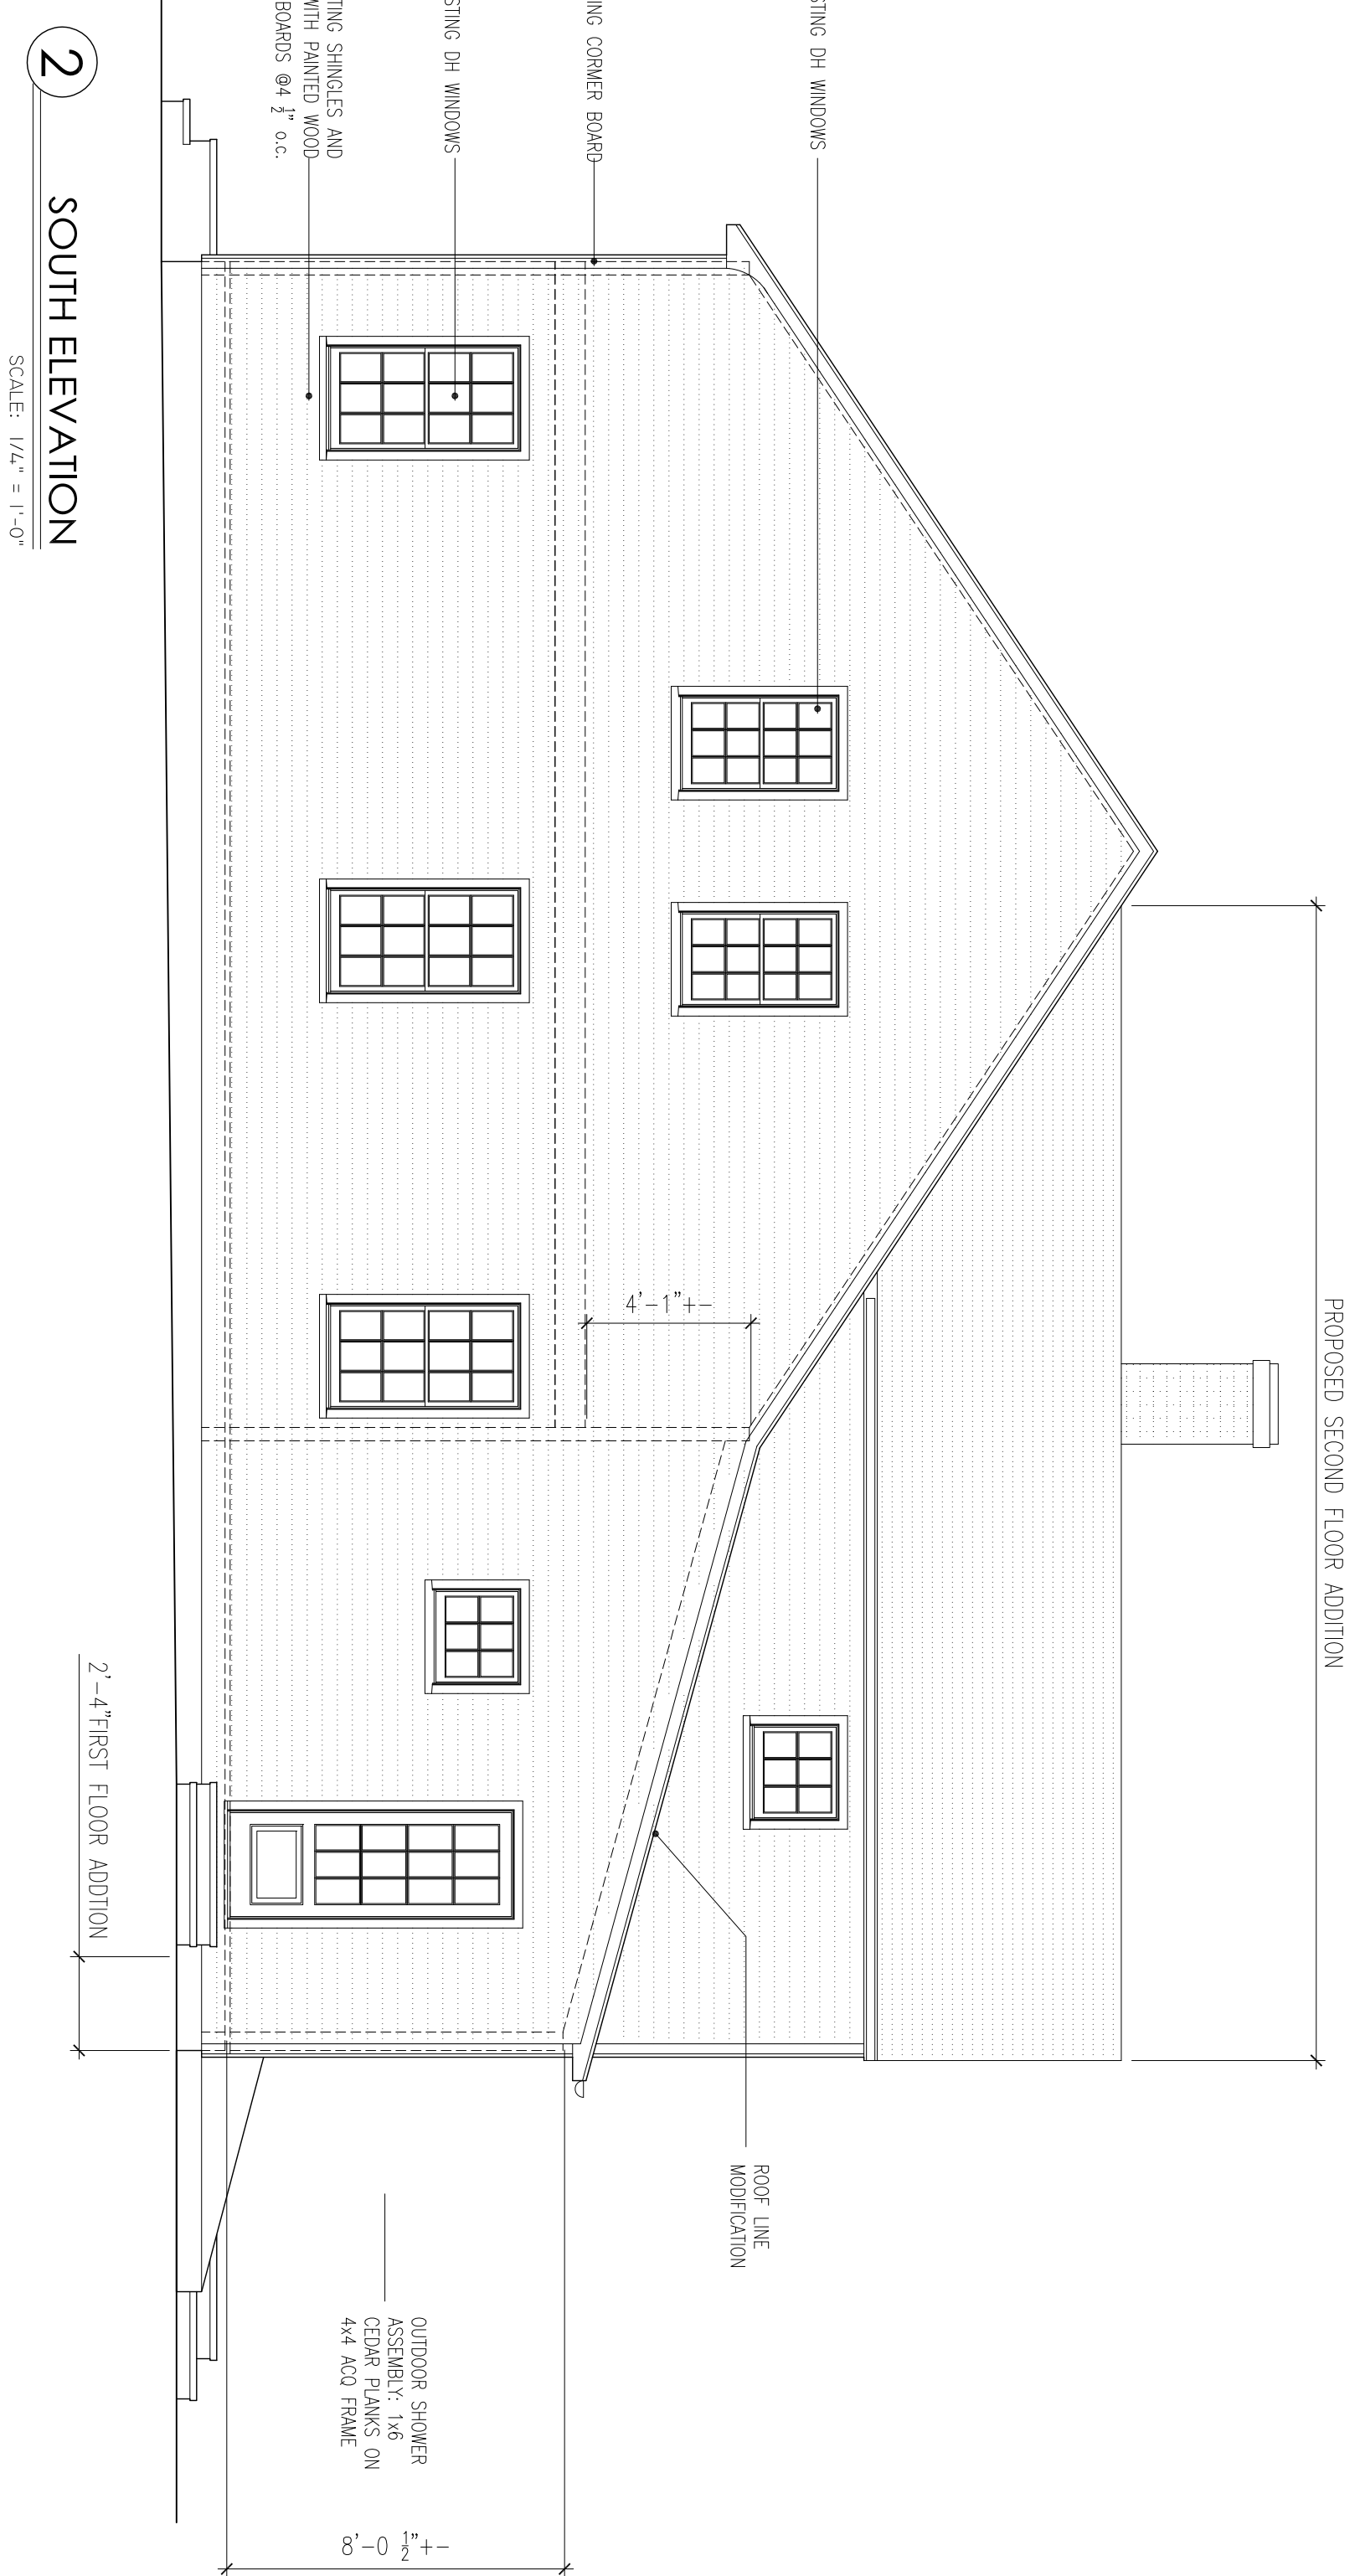

2 SOUTH ELEVATION
SCALE: 1/4" = 1'-0"

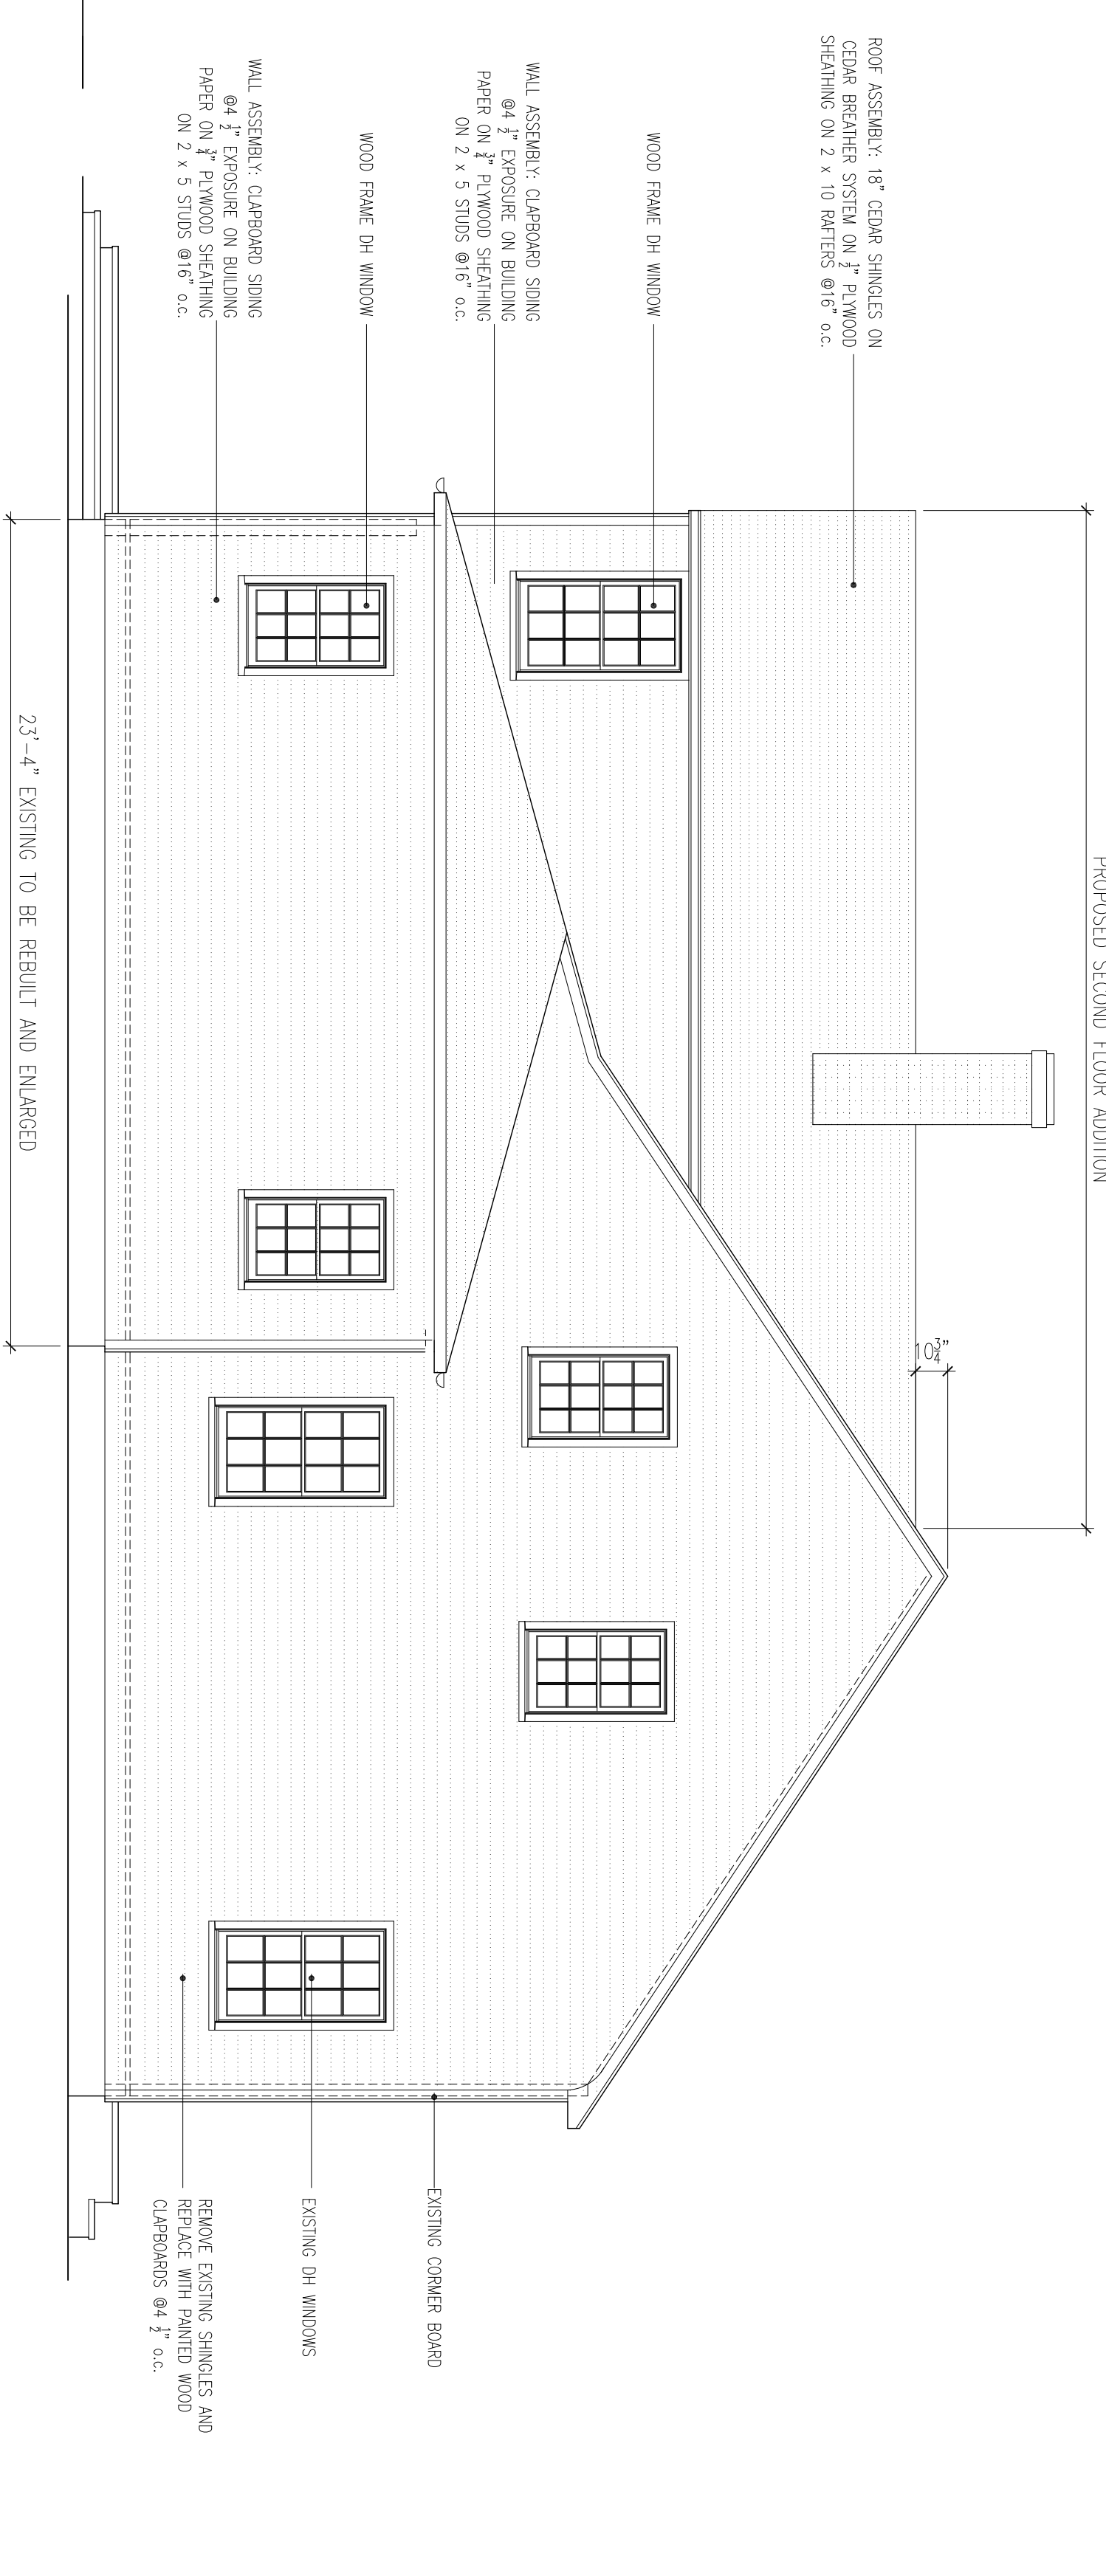

4 NORTH ELEVATION
SCALE: 1/4" = 1'-0"

<h1>A-3</h1>	55 HAMPTON STREET SAG HARBOR, NEW YORK	ELEVATIONS	ISSUED: 01.18.2022	REVISED: 02.22.2022 04.04.2022	ANTHONY VERMANDOIS ARCHITECT 68 UNION STREET SAG HARBOR, NEW YORK 631 725-2177/AVERMAN@PTONLINE.NET	
	PROPOSED SECOND FLOOR ADDITION					