
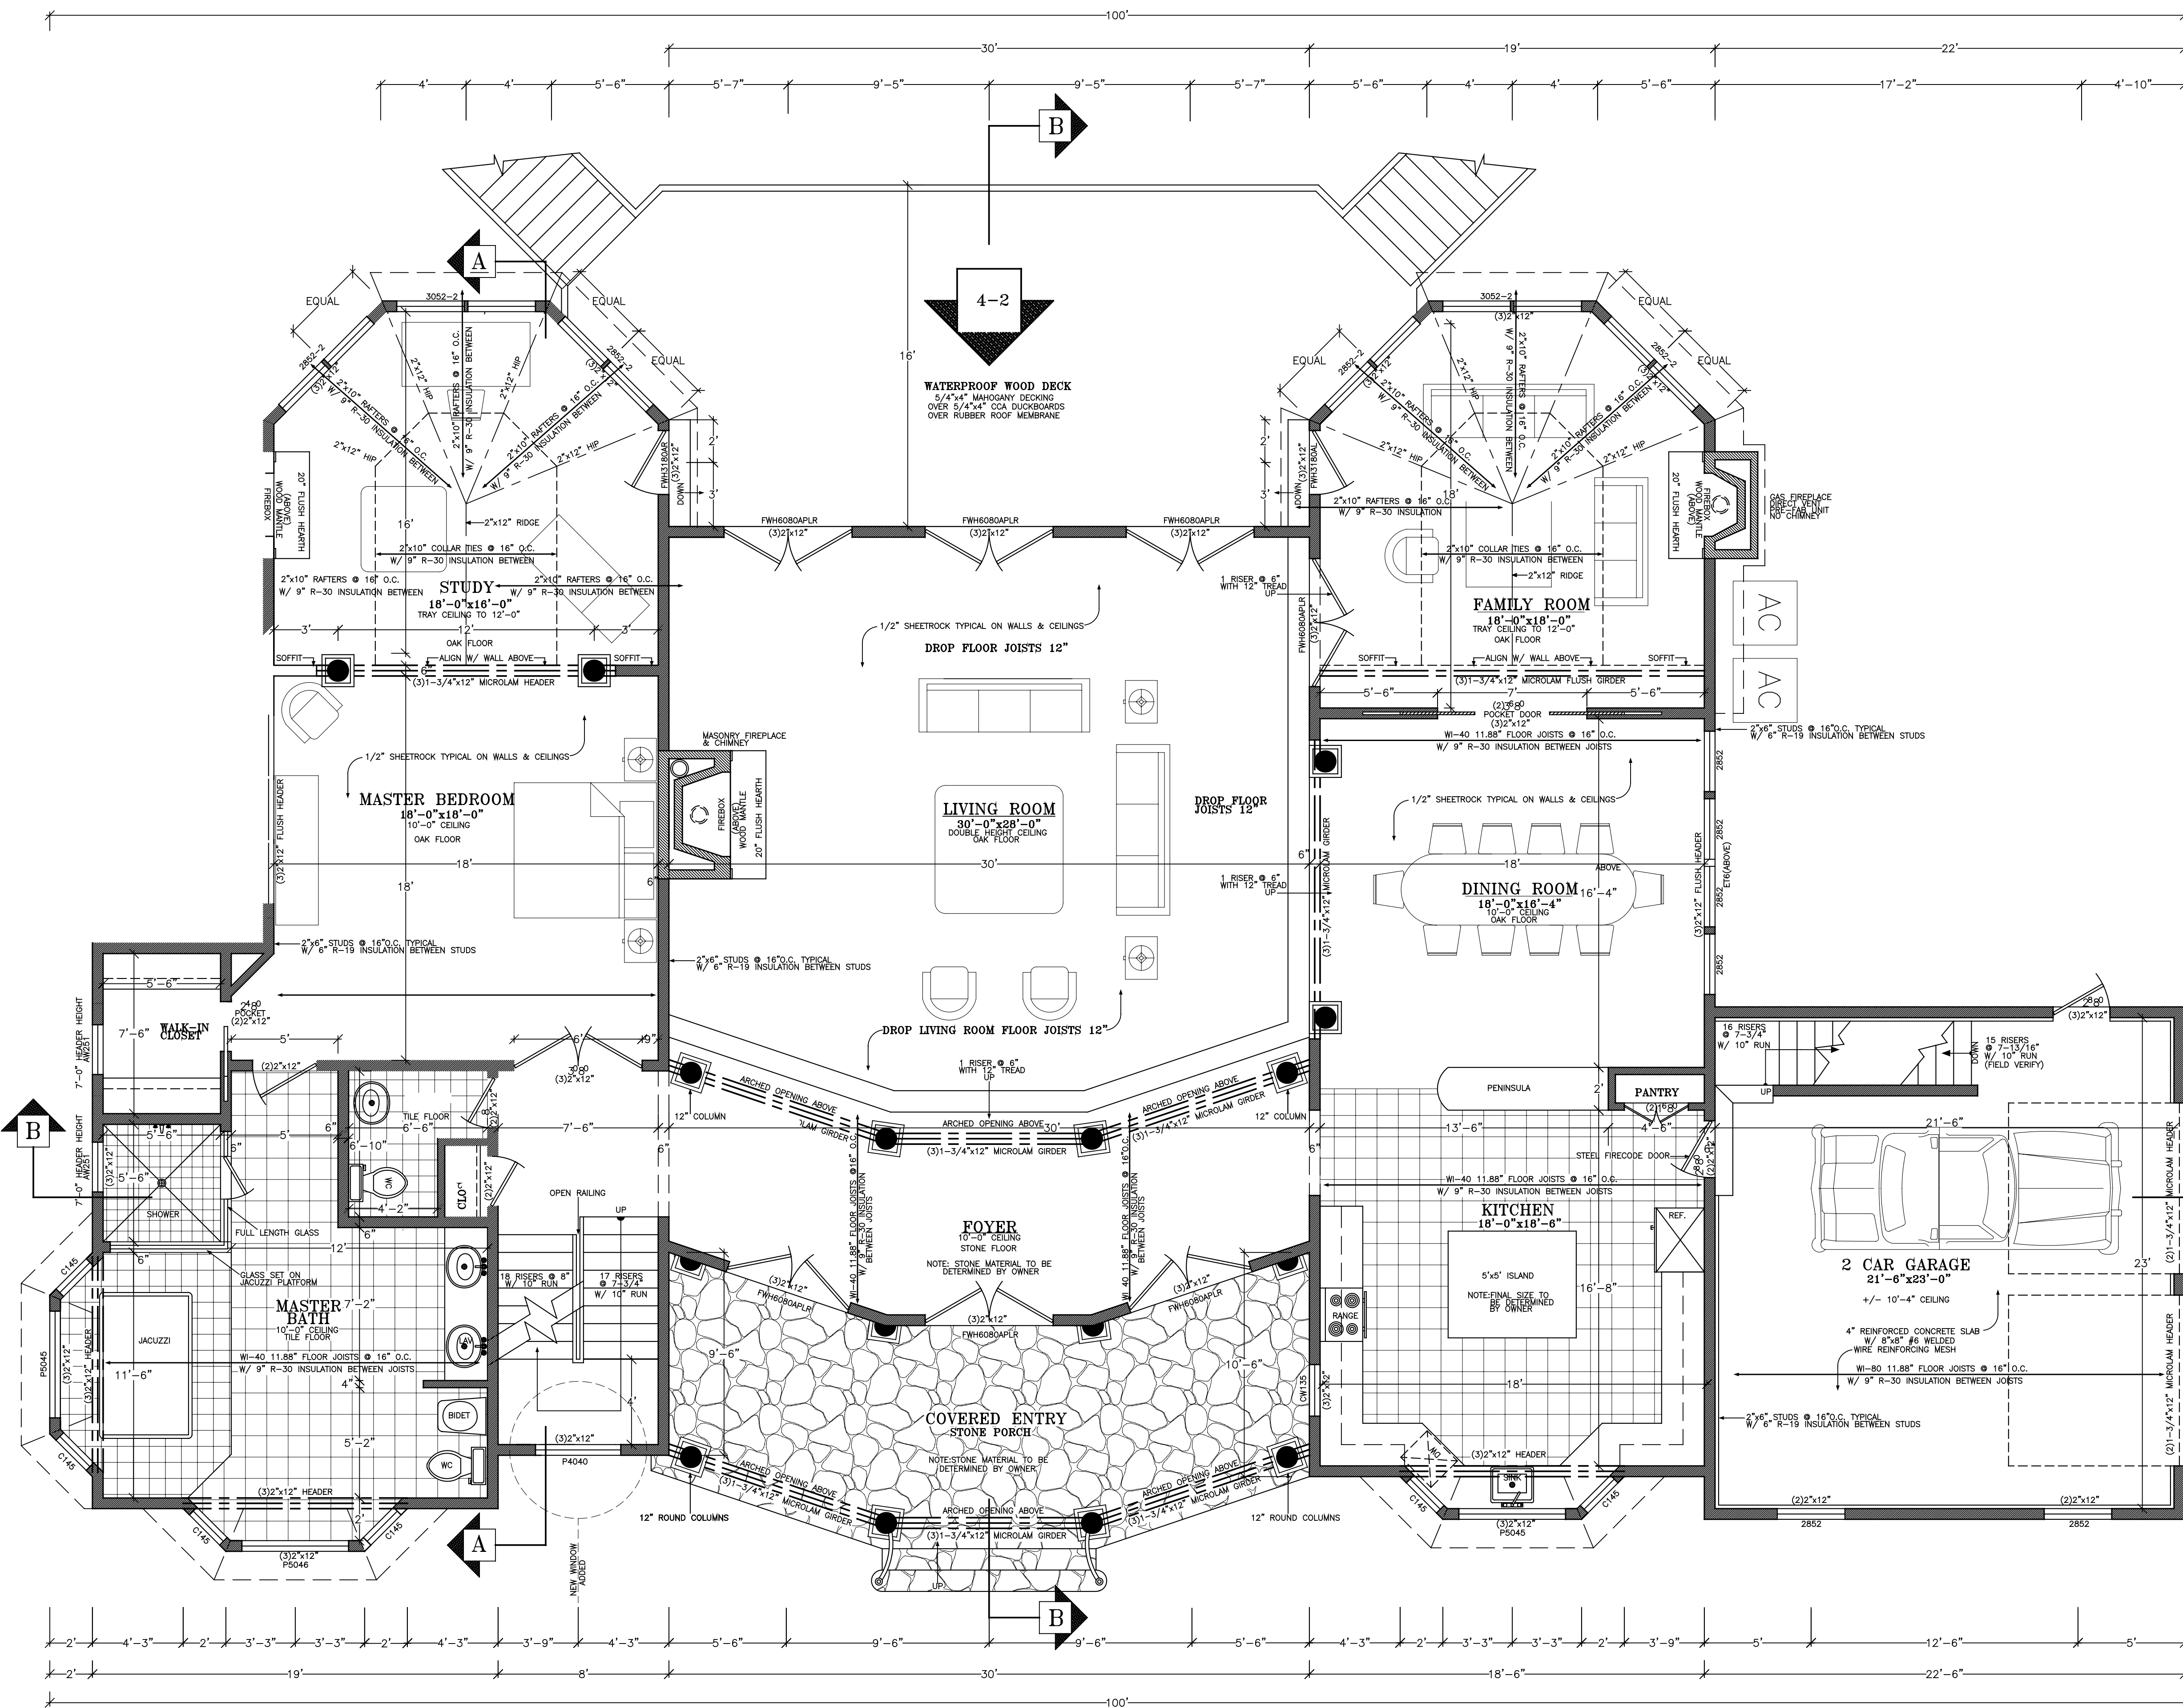


FIRST FLOOR PLAN

LIVING AREA= 3,313 SQ.FT. SCALE: 1/4"=1'-0"

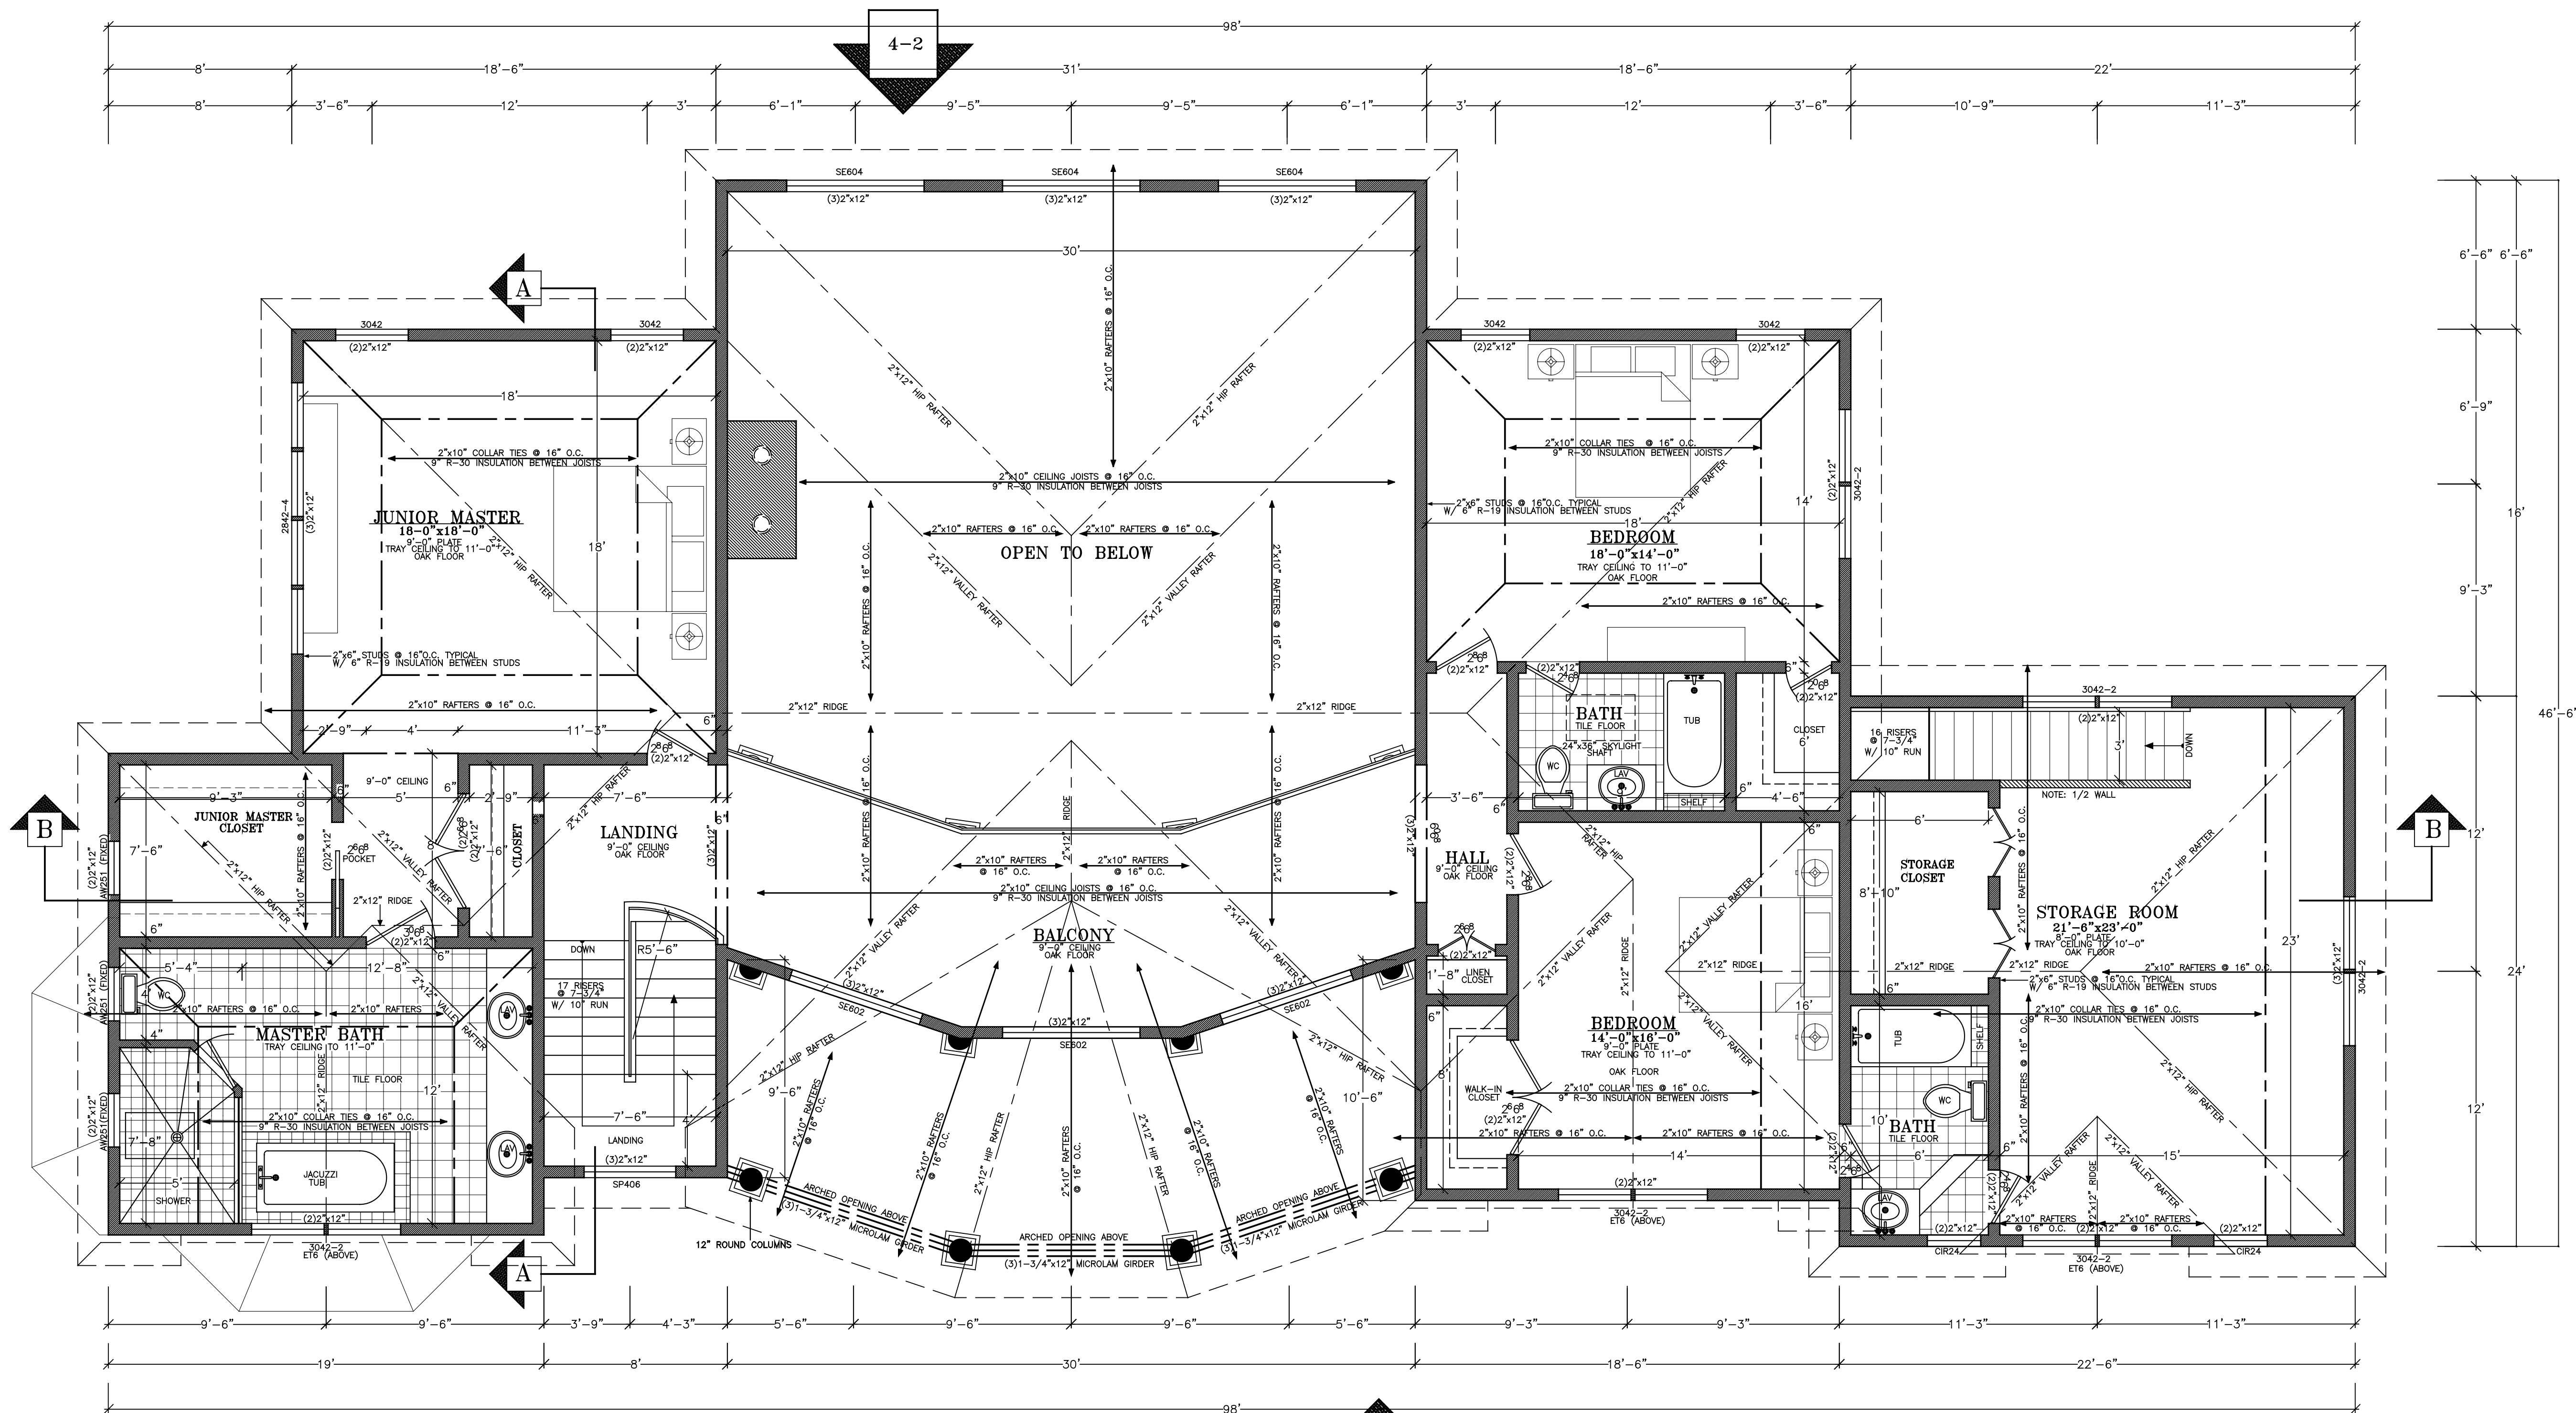


NOTE: TRAY ALL CEILINGS IN
BEDROOMS AND BATHS TO
11'-0" ON SECOND FLOOR


SECOND FLOOR PLAN

LIVING AREA= 1,790 SQ.FT. SCALE: 1/4"=1'-0"

ROOF FRAMING PLAN

SCALE: 1/8"=1'-0"

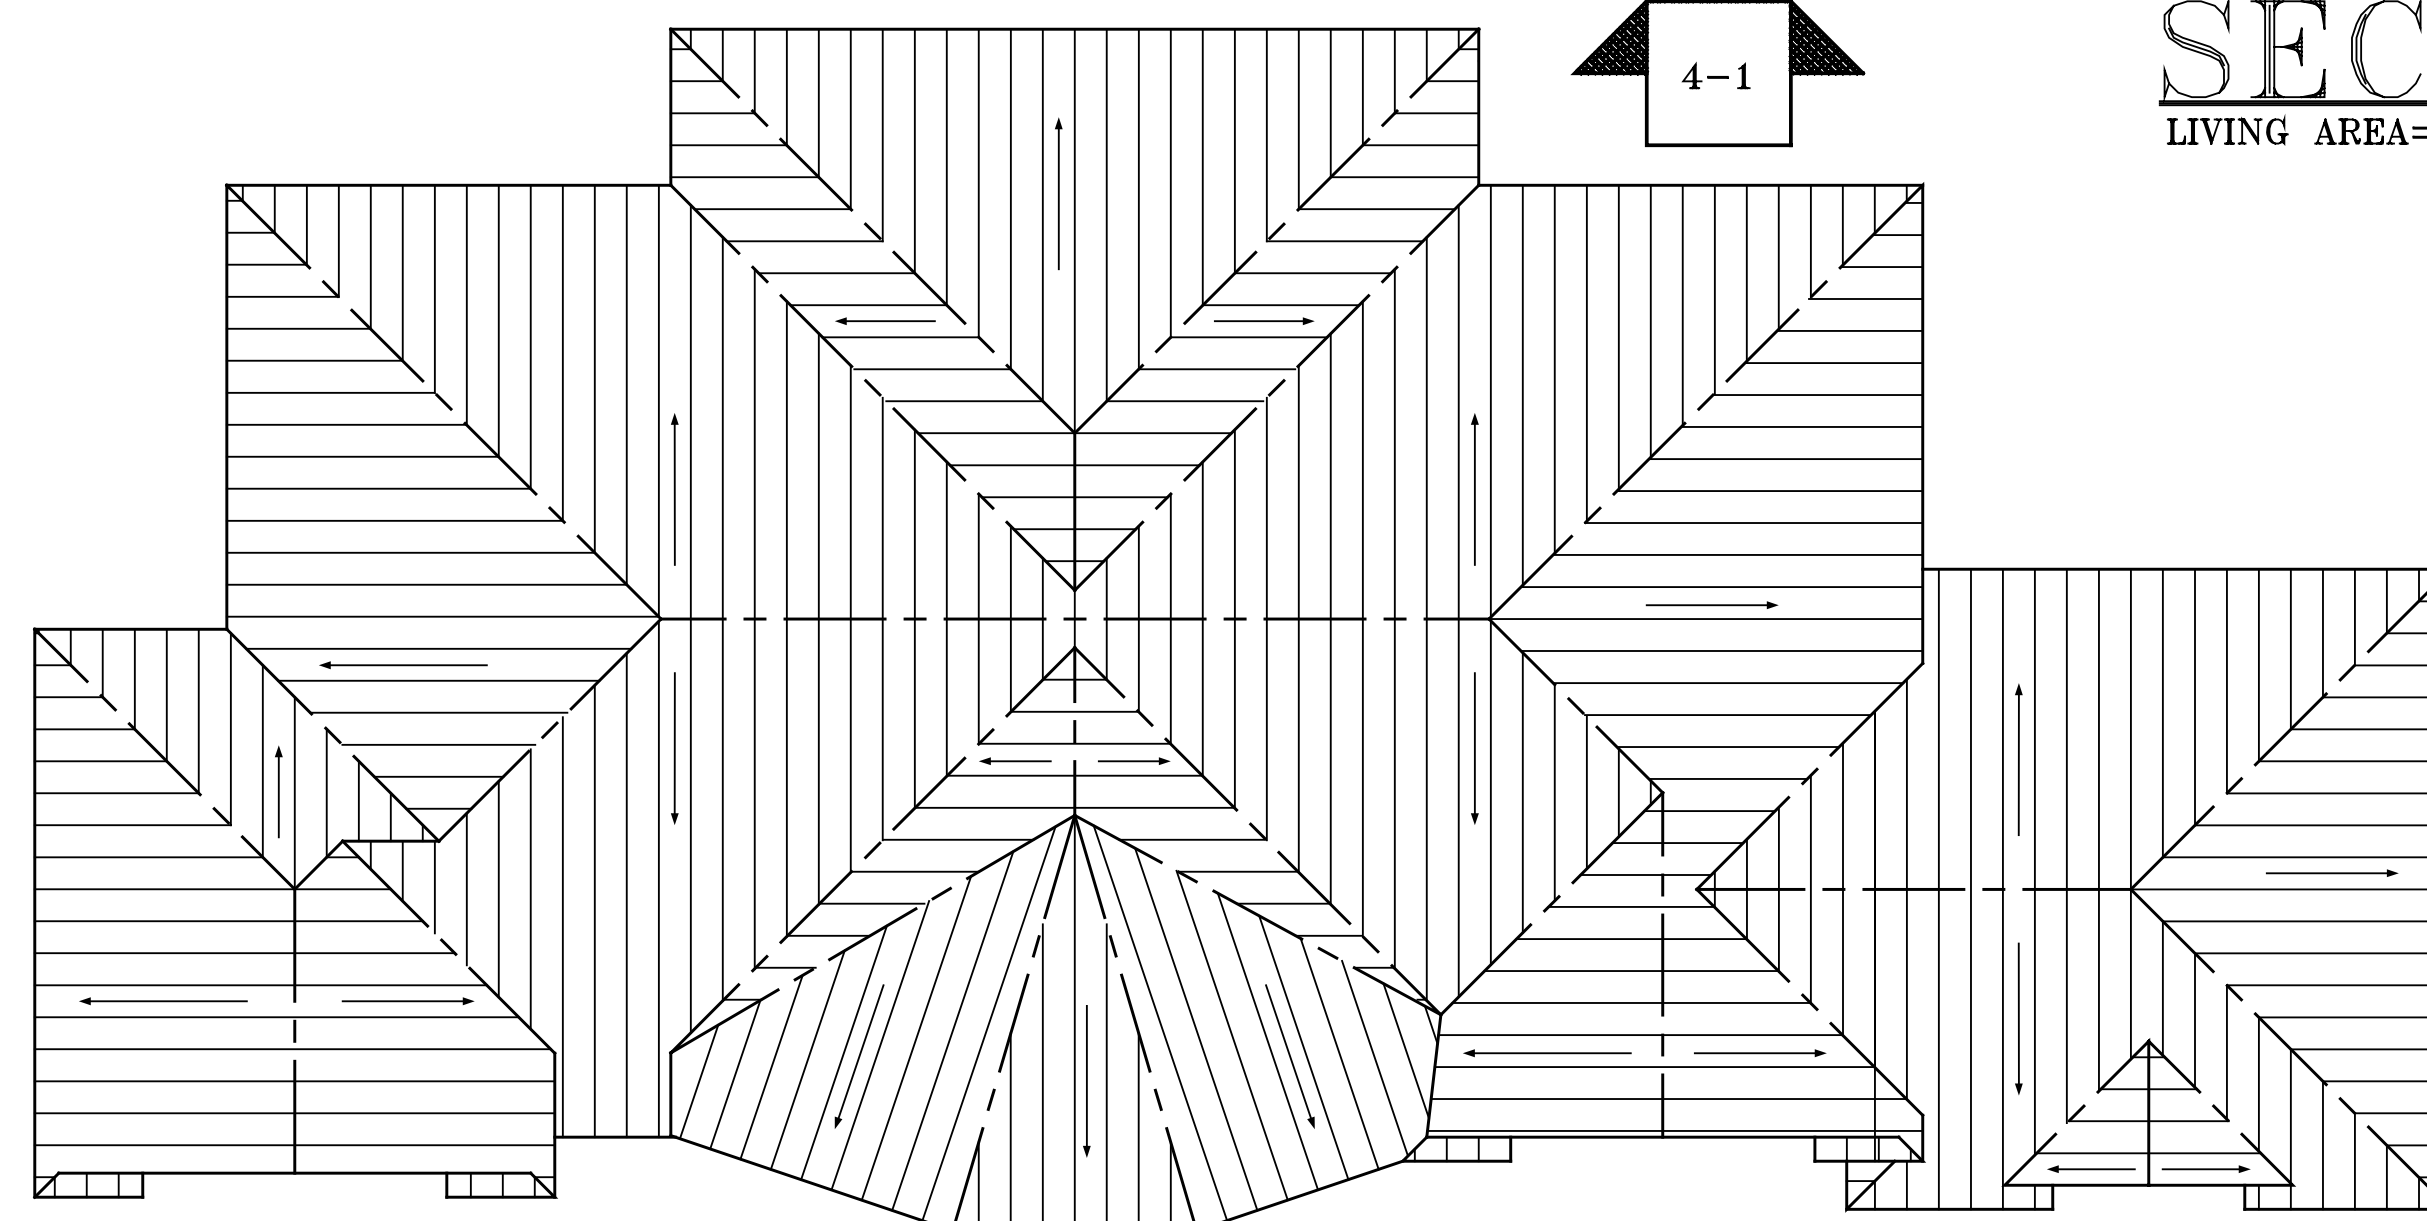

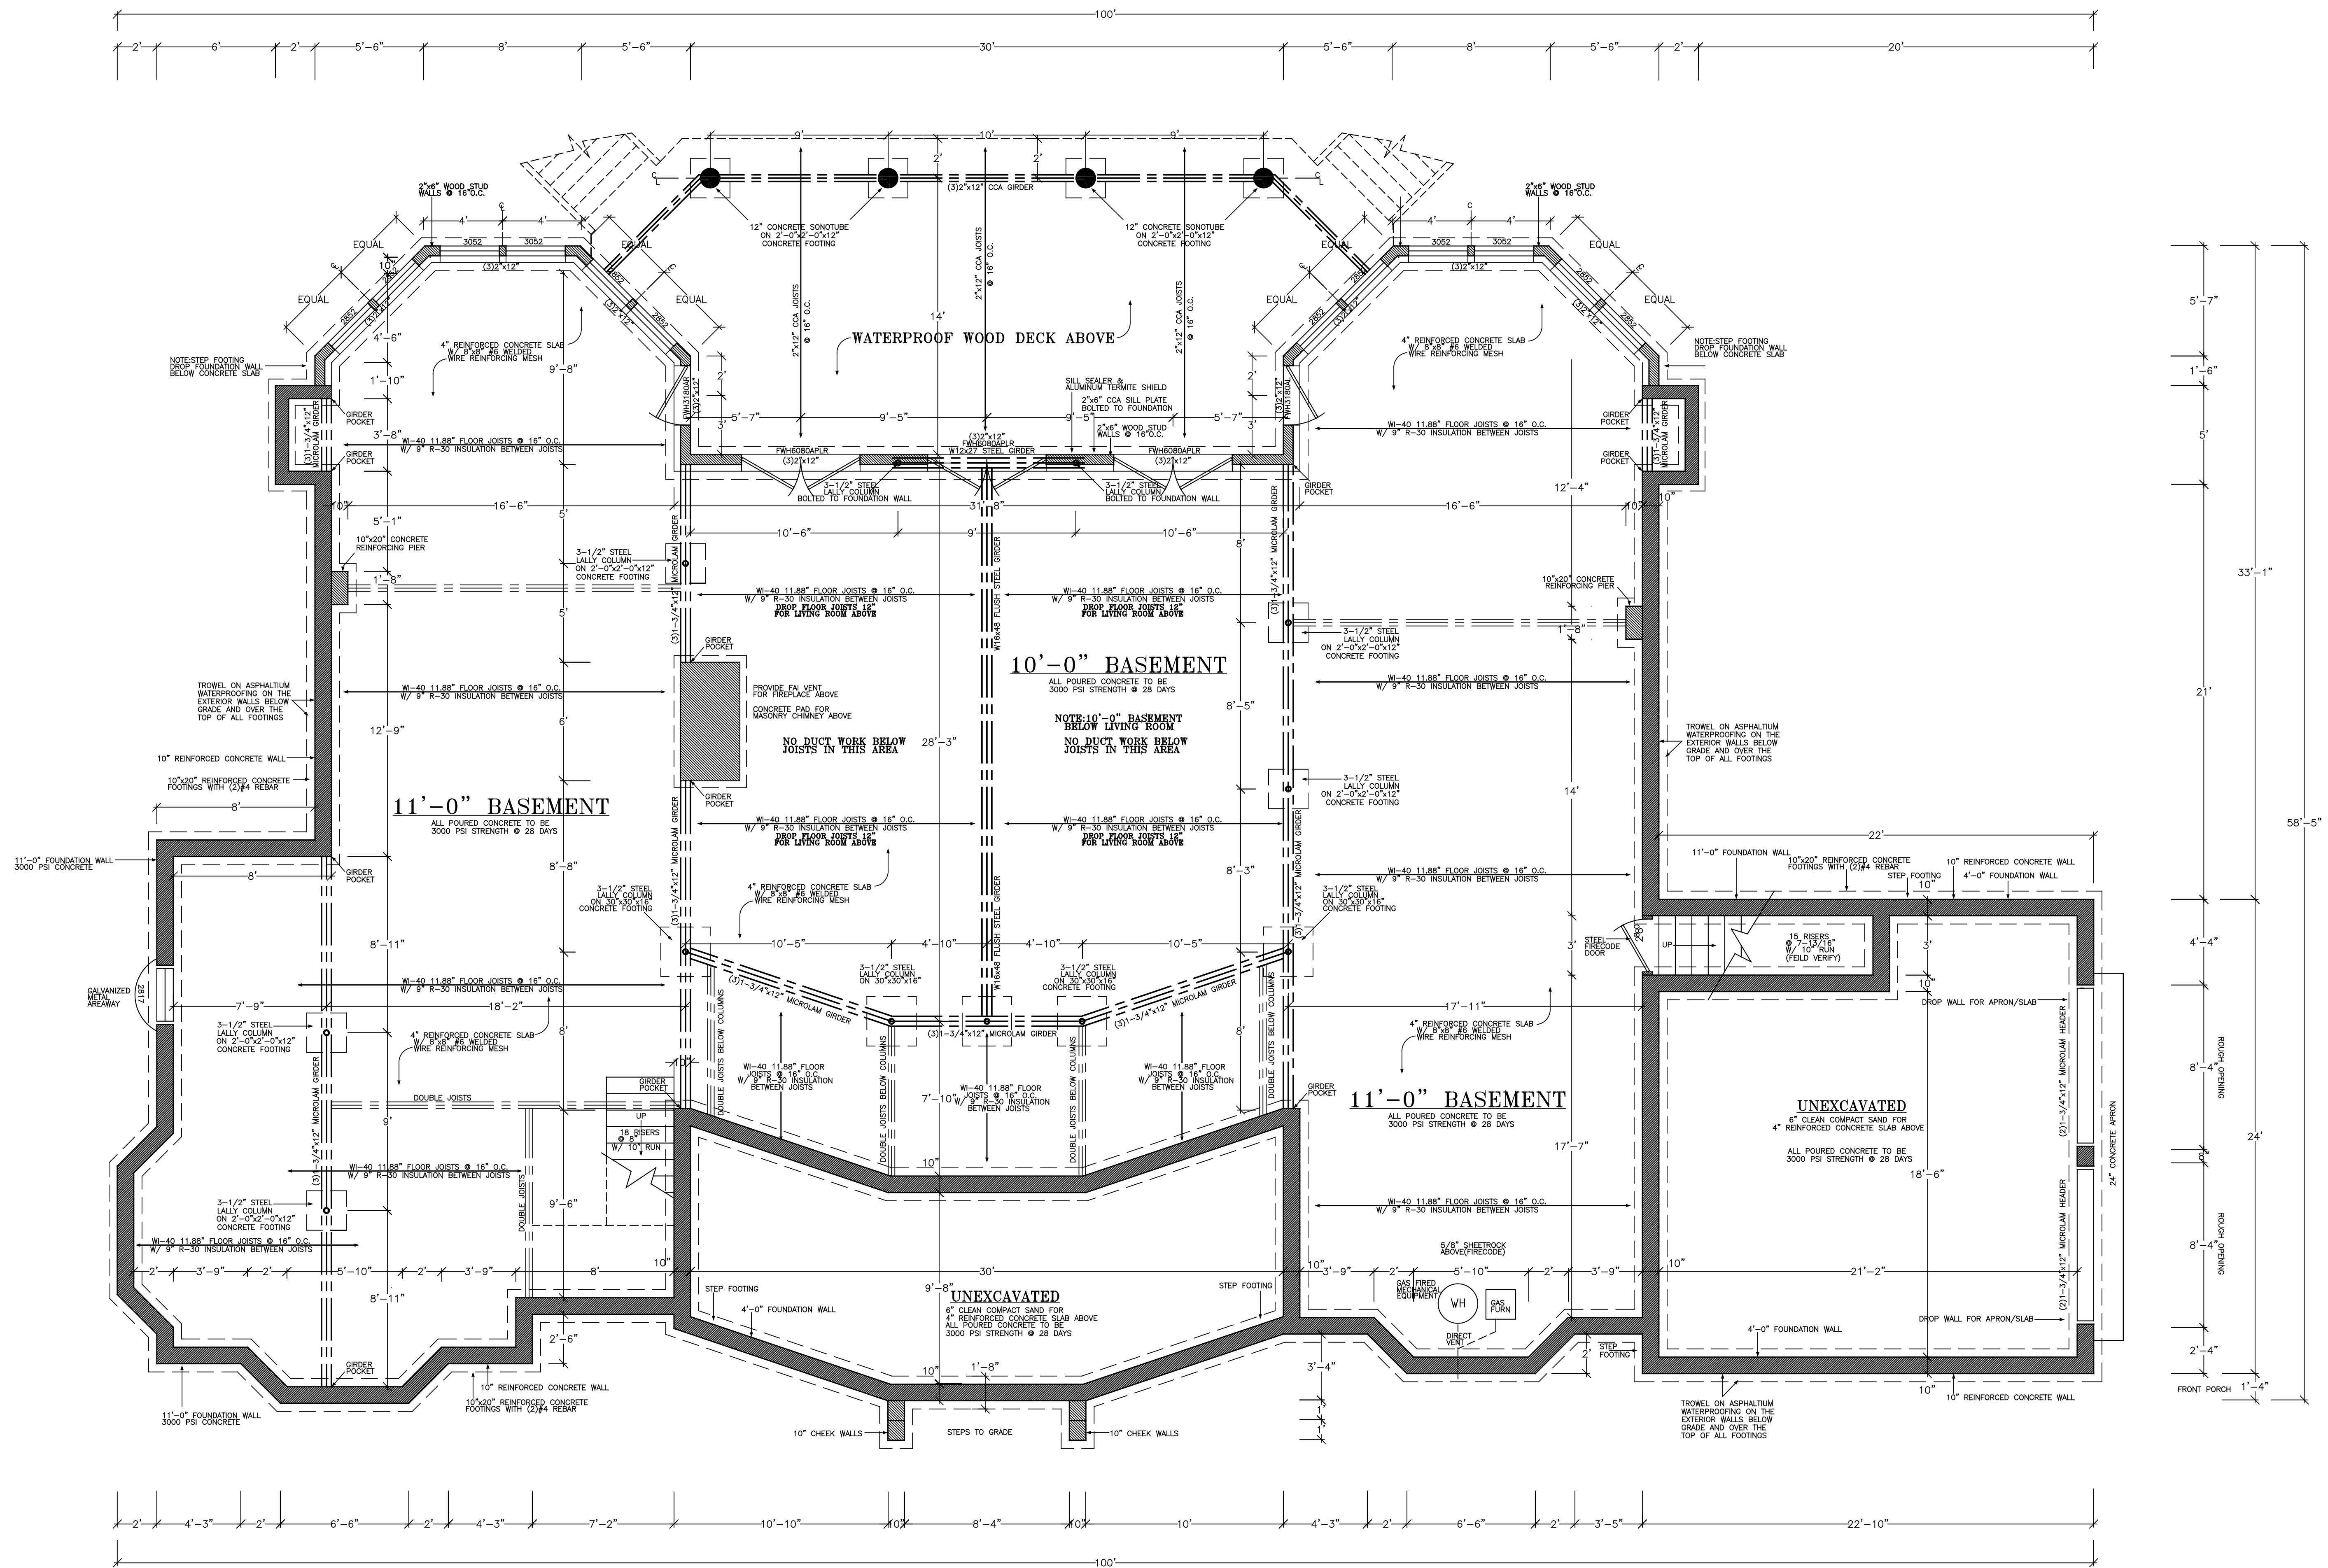

FOUNDATION PLAN

SCALE: 1/4"=1'-0"



SOUTH ELEVATION

SCALE: 1/4"=1'-0"

5-1

WINDOWS AND DOORS BY ANDERSEN BUILDING PRODUCTS



NORTH ELEVATION

SCALE: 1/4"=1'-0"

5-2

WINDOWS AND DOORS BY ANDERSEN BUILDING PRODUCTS

