


1 SCHEMATIC SITE PLAN
SCALE: 1" = 16'-0"

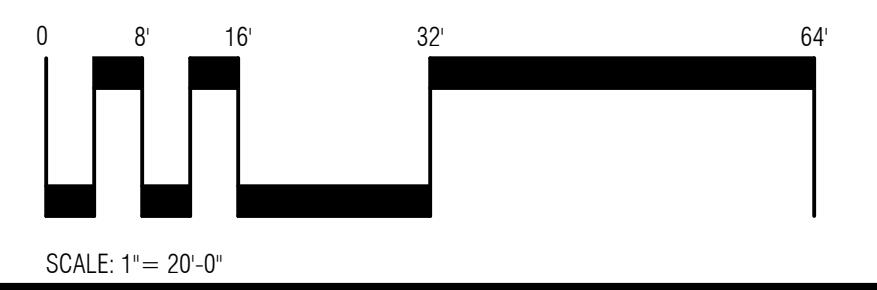

- NOTES:
 - S.C.T.M. # 000-000-00-000
 - THIS PLAN HAS BEEN PREPARED FROM A SURVEY PREPARED (land survey company) LAND SURVEYORS, P.C. - (location), N.Y., LAST REVISED ON (enter date).
 - SOIL TEST HOLE DATA PREPARED BY (enter company and date of soil test, etc.)
 - ZONE: XX-XXX
 - THIS PLAN HAS BEEN PREPARED FOR SITE PLAN APPROVAL ONLY. THIS PLAN IS NOT TO BE USED FOR CONSTRUCTION PURPOSES.
 - AREA = 000,000 S.F.
0.000 ACRES
 - OWNER: name address 1
address 2

SK-1

ARAIYS DESIGN
LANDSCAPE ARCHITECTURE
Landscape Architects
Site Planners
Development Strategists
Agawa Studio
38 Nugent Street
Suite B
Southampton, NY 11968
(631) 283-1131 (office)
(631) 283-6677 (fax)
info@araiydesign.com

512 HEAD OF POND ROAD
New York
Town of Southampton

SCHEMATIC SITE PLAN

PRELIMINARY

STEVEN NIERODA R.L.A.
N.Y.S. LIC. NO. 2308

Job No. 240715

Date 07/15/24

Scale 1" = 16'

Drw. By AD

Chkd. By SGN

Drawing No.

PSB2 Head of Pond Rd Drawing File.Dwg 512 Head Of Pond Rd.dwg