


SURVEY OF PROPERTY
 PROPERTY LOCATED AT BRIDGEHAMPTON
 LOT No. 1
 MAP OF NORRIS LANE REALTY CORP.
 FILED: SEPTEMBER 6, 2007; FILE No. 11561
 TOWN OF SOUTHAMPTON
 SUFFOLK COUNTY, NEW YORK
 S.C.T.M. # 900-071-02-15.1
 AREA = 37.613 SF. = 0.8635 ACRES
 SCALE: 1"=40'

NOTE: THE EXISTENCE OF RIGHT OF WAYS,
 WETLANDS AND/OR EASEMENTS OF RECORD
 IF ANY, NOT SHOWN ARE NOT GUARANTEED.

TEST HOLE DATA

(NOT TO SCALE)
 AS PER FILED MAP #
 GRADE EL. = 51.9±

1.0'	OL	DARK BROWN LOAM
2.0'	SC	BROWN CLAYEY SAND
14.0'	SP	PALE BROWN FINE TO MEDIUM SAND
		NO WATER

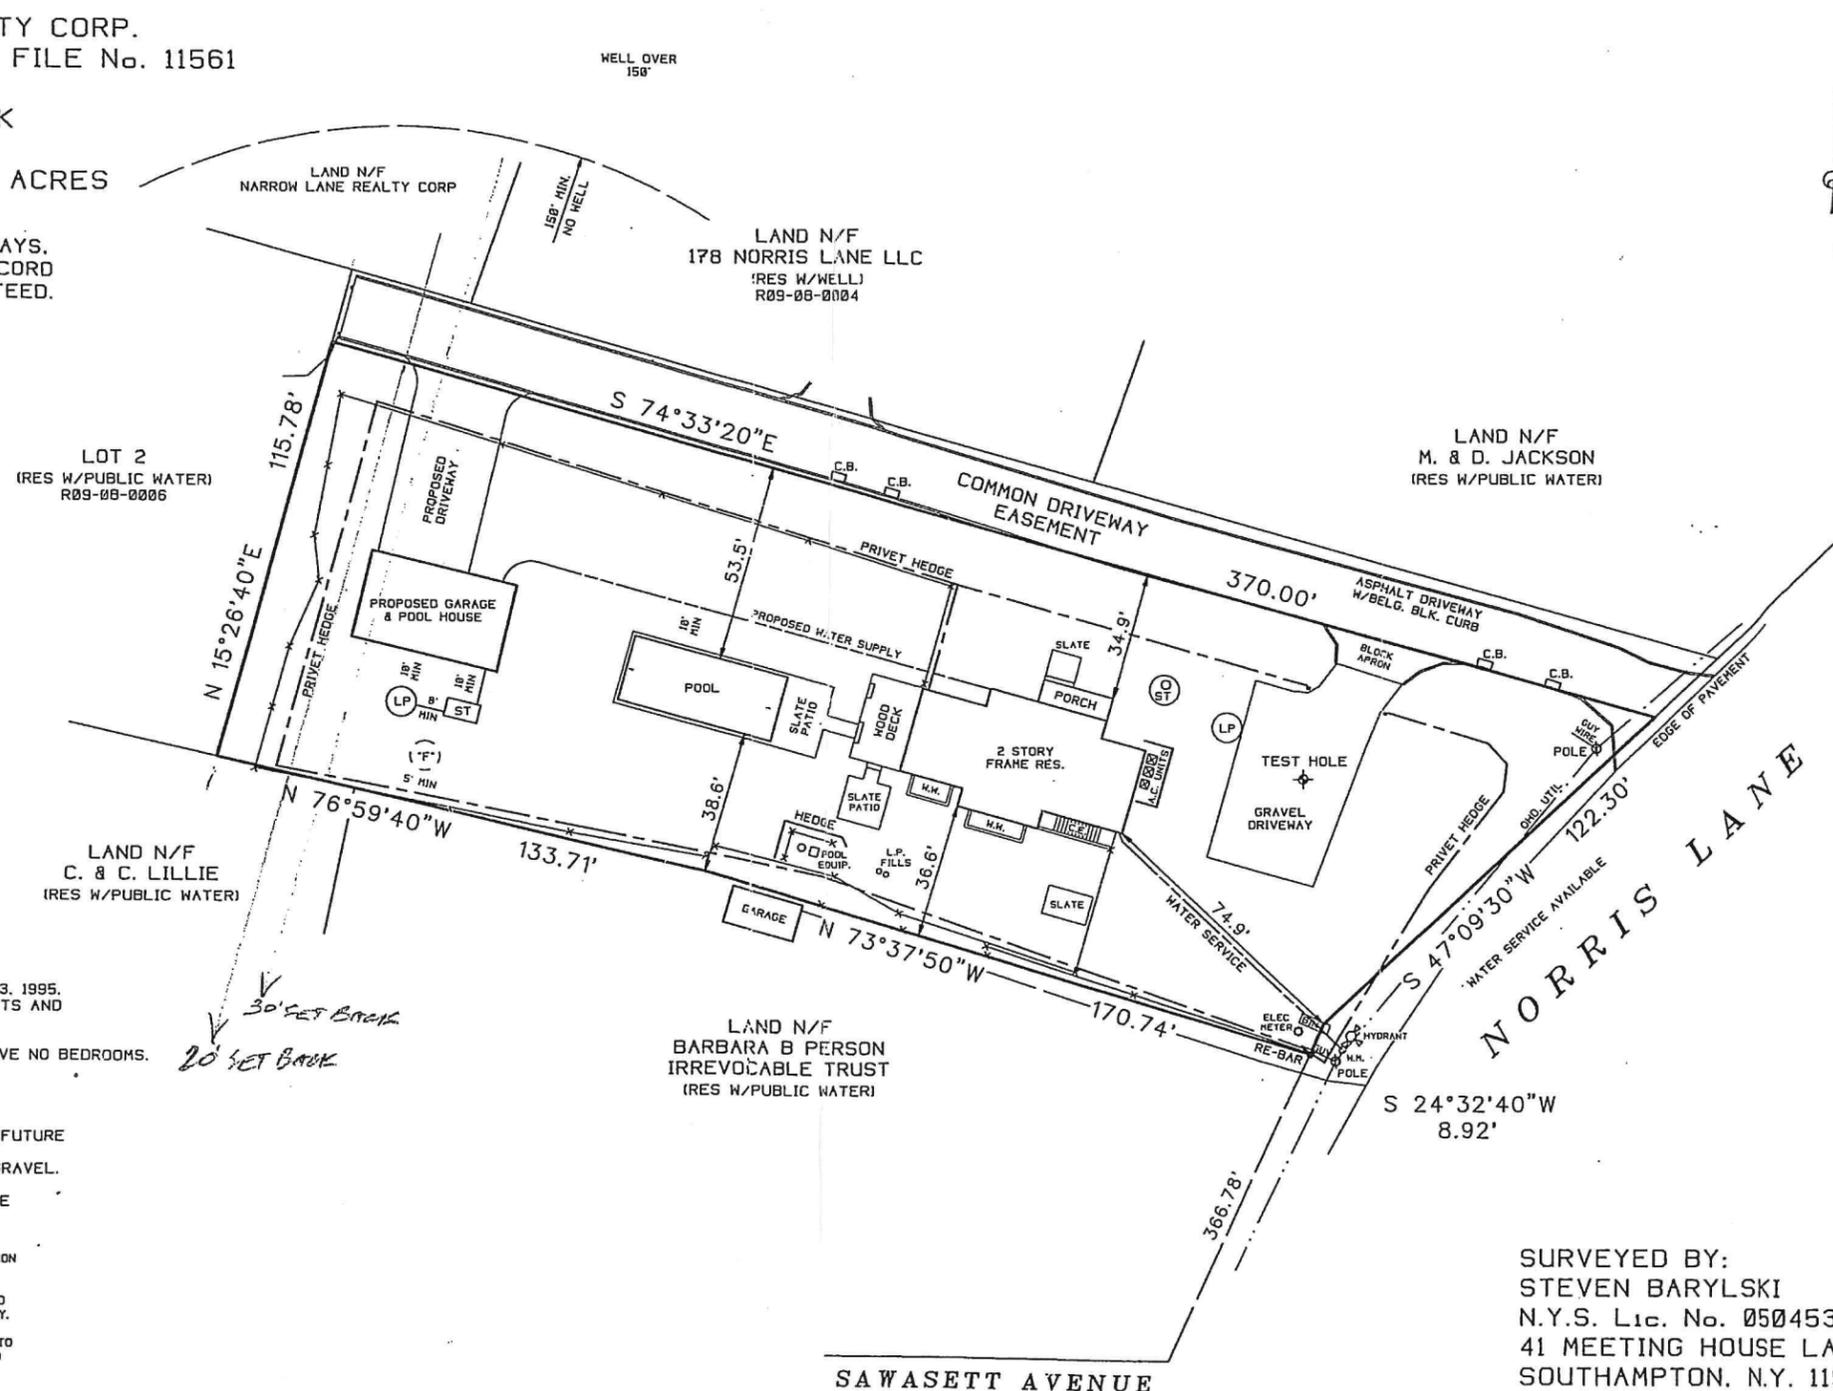

SEE BOH REF No. R09-08-0005

REFER TO S.C.D.H.S. STANDARDS DATED NOVEMBER 13, 1995,
 FOR SEPTIC TANK AND LEACHING POOL REQUIREMENTS AND
 COMPONENT DETAILS.

PROPOSED GARAGE - SEASONAL POOL HOUSE TO HAVE NO BEDROOMS.

SEPTIC TANK TO BE 1000 GALLON TYPICAL.

LEACHING POOL TO BE STANDARD SINGLE POOL,
 8' DIAMETER, 12' EFFECTIVE DEPTH WITH ROOM FOR FUTURE

BACKFILL MATERIAL SHALL BE COARSE SAND AND GRAVEL.

BOTTOM OF POOLS SHALL BE A MINIMUM OF 3' ABOVE
 SEASONAL HIGH GROUNDWATER.

UNAUTHORIZED ALTERATION OR ADDITION TO THIS SURVEY IS A VIOLATION
 OF SECTION 7209 OF THE NEW YORK STATE EDUCATION LAW.

COPIES OF THIS SURVEY MAP NOT BEARING THE LAND SURVEYORS INKED
 OR EMBOSSED SEAL SHALL NOT BE CONSIDERED TO BE A VALID TRUE COPY.

GUARANTEES OR CERTIFICATIONS INDICATED HEREON SHALL RUN ONLY TO
 THE PERSON FOR WHOM THE SURVEY IS PREPARED, AND ON HIS BEHALF TO
 THE TITLE COMPANY, GOVERNMENTAL AGENCY AND LENDING INSTITUTION
 LISTED HEREON, AND TO THE ASSIGNEES OF THE LENDING INSTITUTION.
 GUARANTEES OR CERTIFICATIONS ARE NOT TRANSFERABLE TO ADDITIONAL
 INSTITUTIONS OR SUBSEQUENT OWNERS.

2541-H

SURVEYED BY:
 STEVEN BARYLSKI
 N.Y.S. Lic. No. 050453
 41 MEETING HOUSE LANE
 SOUTHAMPTON, N.Y. 11968
 SEPTEMBER 10, 2012

9-17-2012: ADD SITE PLAN