



NOTES & LEGENDS

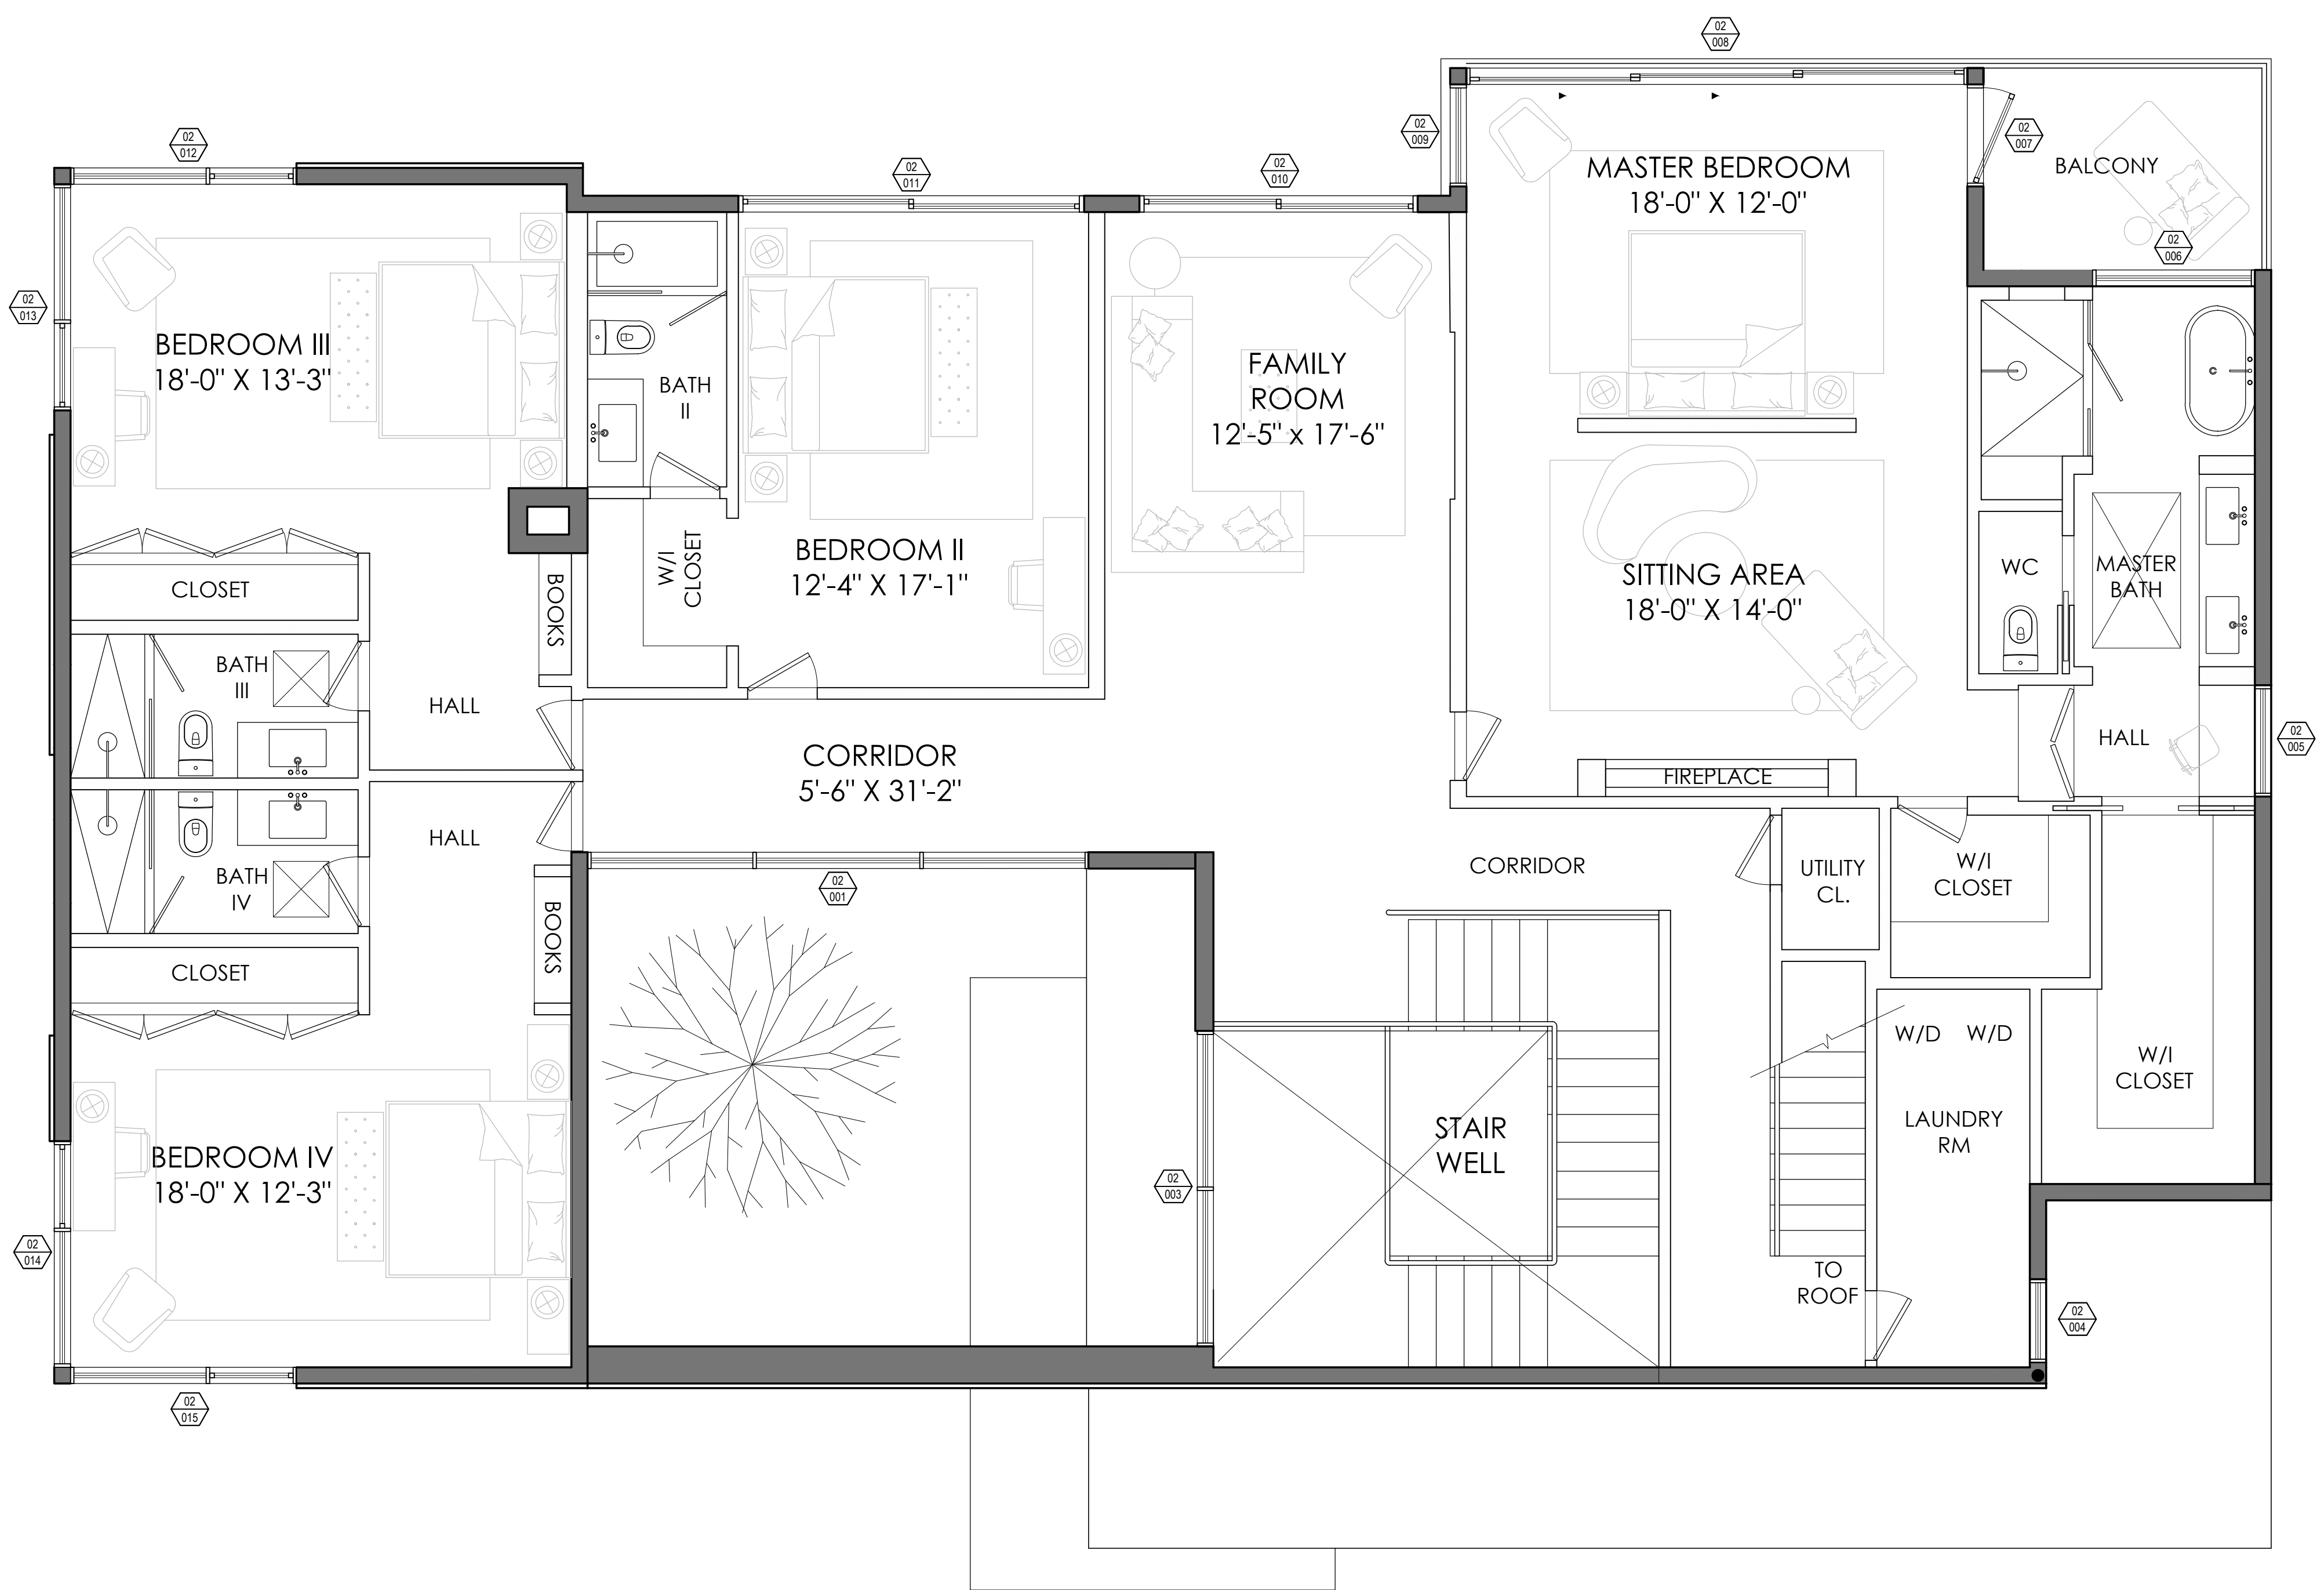

**UPPER LEVEL**

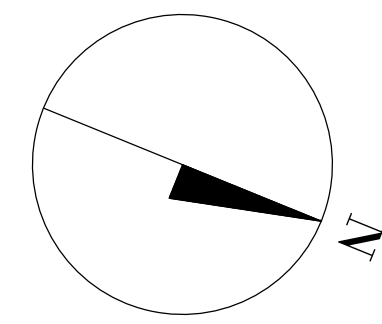

WALL - SCHEDULE	
TYPE	WALLS
	EXTERIOR STUD WALL TYP
	5" INTERIOR WOOD STUD WALL TYP
	8" POURED CONCRETE FOUNDATION WALL
	6" FURRED OUT WALL WITH SPRAY FOAM INSULATION

SCALE 1'-0" = 1/4"

REVISIONS		
No	DESCRIPTION	DATE

NOTE: ORIGINAL SHEET SIZE IS 24X36

**ARCHITECT**  
**RICARDO ROMO-LEROUX, R.A.**  
 RRL ARCHITECTURE AND DESIGN, PLLC  
 NEW YORK REGISTERED ARCHITECT

**PROJECT NAME**  
 I FARMSTEAD LN

**PROJECT OWNER & ADDRESS**  
 BRESKIN DEVELOPMENT LLC  
 I FARMSTEAD LN  
 WATERMILL, NY  
 11976

**DRAWING TITLE**  
 UPPER LEVEL

<b>SEAL &amp; SIGNATURE</b>	DATE	JANUARY 24, 2022
	PROJECT NO	00053-2022
	DRAWN BY	RR
	CHECKED BY	RR
<b>DRAWING NUMBER</b>		<b>A-102</b>