


Lot 78 ~ House.
Well And Sanitar
Well

D:\Data\GXD\1300-56-6-35_9-8-23.gxd -- 09/08/2023 -- 02:01 PM -- Scale 1 : 360.0

Lot 79 ~ House.
Well, Sanitary System And
Buried Propane Tank Locations
As Shown On April 16, 2005
Survey Prepared By Others.
Refer To Schs Ref. # R03-05-

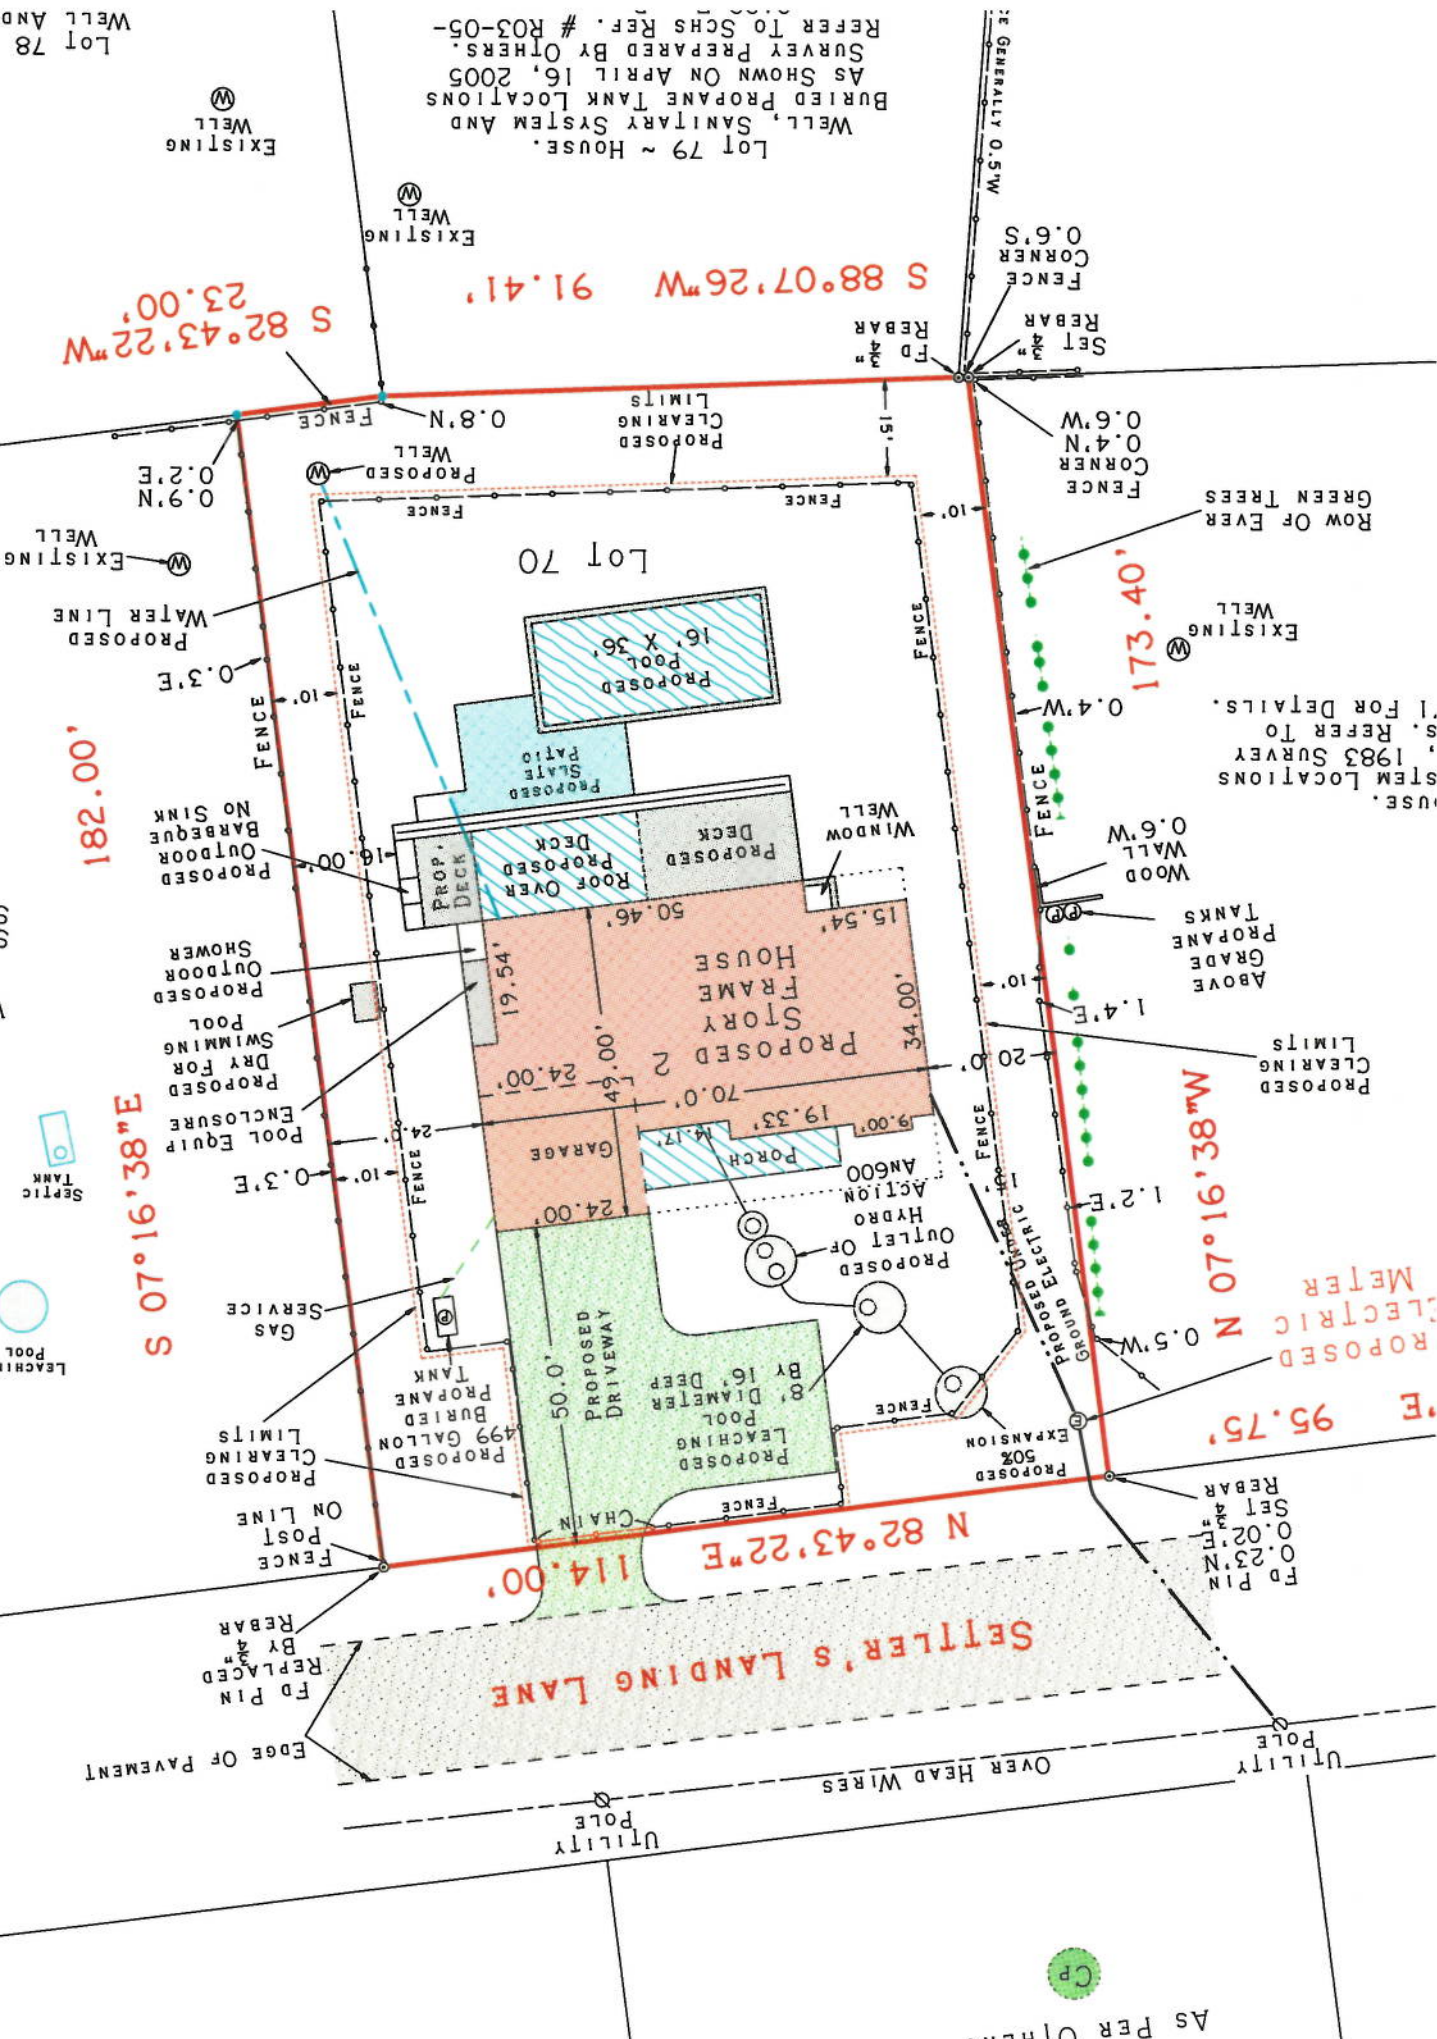

S 82°43'22"W
23.00'

S 88°07'26"W
91.41'

182.00'

S 07°16'38"E

N 82°43'22"E
114.00'

173.40'

N 07°16'38"W

E 95.75'

PROPOSED
ELECTRIC
METER

USE.
STEM LOCATIONS
, 1983 SURVEY
S. REFER TO
I. FOR DETAILS.

ROW OF EVER
GREEN TREES

FENCE
CORNER
0.6' S

FENCE
CORNER
0.6' S

REBAR
Set 4 3/4"

REBAR
Set 4 3/4"

As Per Other

UTILITY
POLE

OVER HEAD WIRES

UTILITY
POLE

EDGE OF PAVEMENT

REPLACED
BY 2"
FD PIN

FENCE
ON LINE

PROPOSED
CLEARING
LIMITS

PROPOSED
499 GALLON
BURIED
PROpane
TANK

GAS
SERVICE

PROPOSED
LEACHING
POOL
By 16" DEEP

PROPOSED
DRIVEWAY
50.0'

PROPOSED
ENCLOSURE

PROPOSED
DRY FOR
SWIMMING
POOL

PROPOSED
SHOWER

PROPOSED
OUTDOOR
BARBEQUE
NO SINK

PROPOSED
DECK
ROOF OVER
DECK

PROPOSED
SLATE PATIO

PROPOSED
POOL
16' X 36'

FENCE

FENCE

FENCE

PROPOSED
WELL

PROPOSED
WATER LINE

EXISTING
WELL

EXISTING
WELL

EXISTING
WELL

EXISTING
WELL




