



JOB No. 14182 ~ B8146

SUFFOLK COUNTY TAX MAP
DISTRICT 0802
SECTION 003.00
BLOCK 01.00
PARCEL 017.002

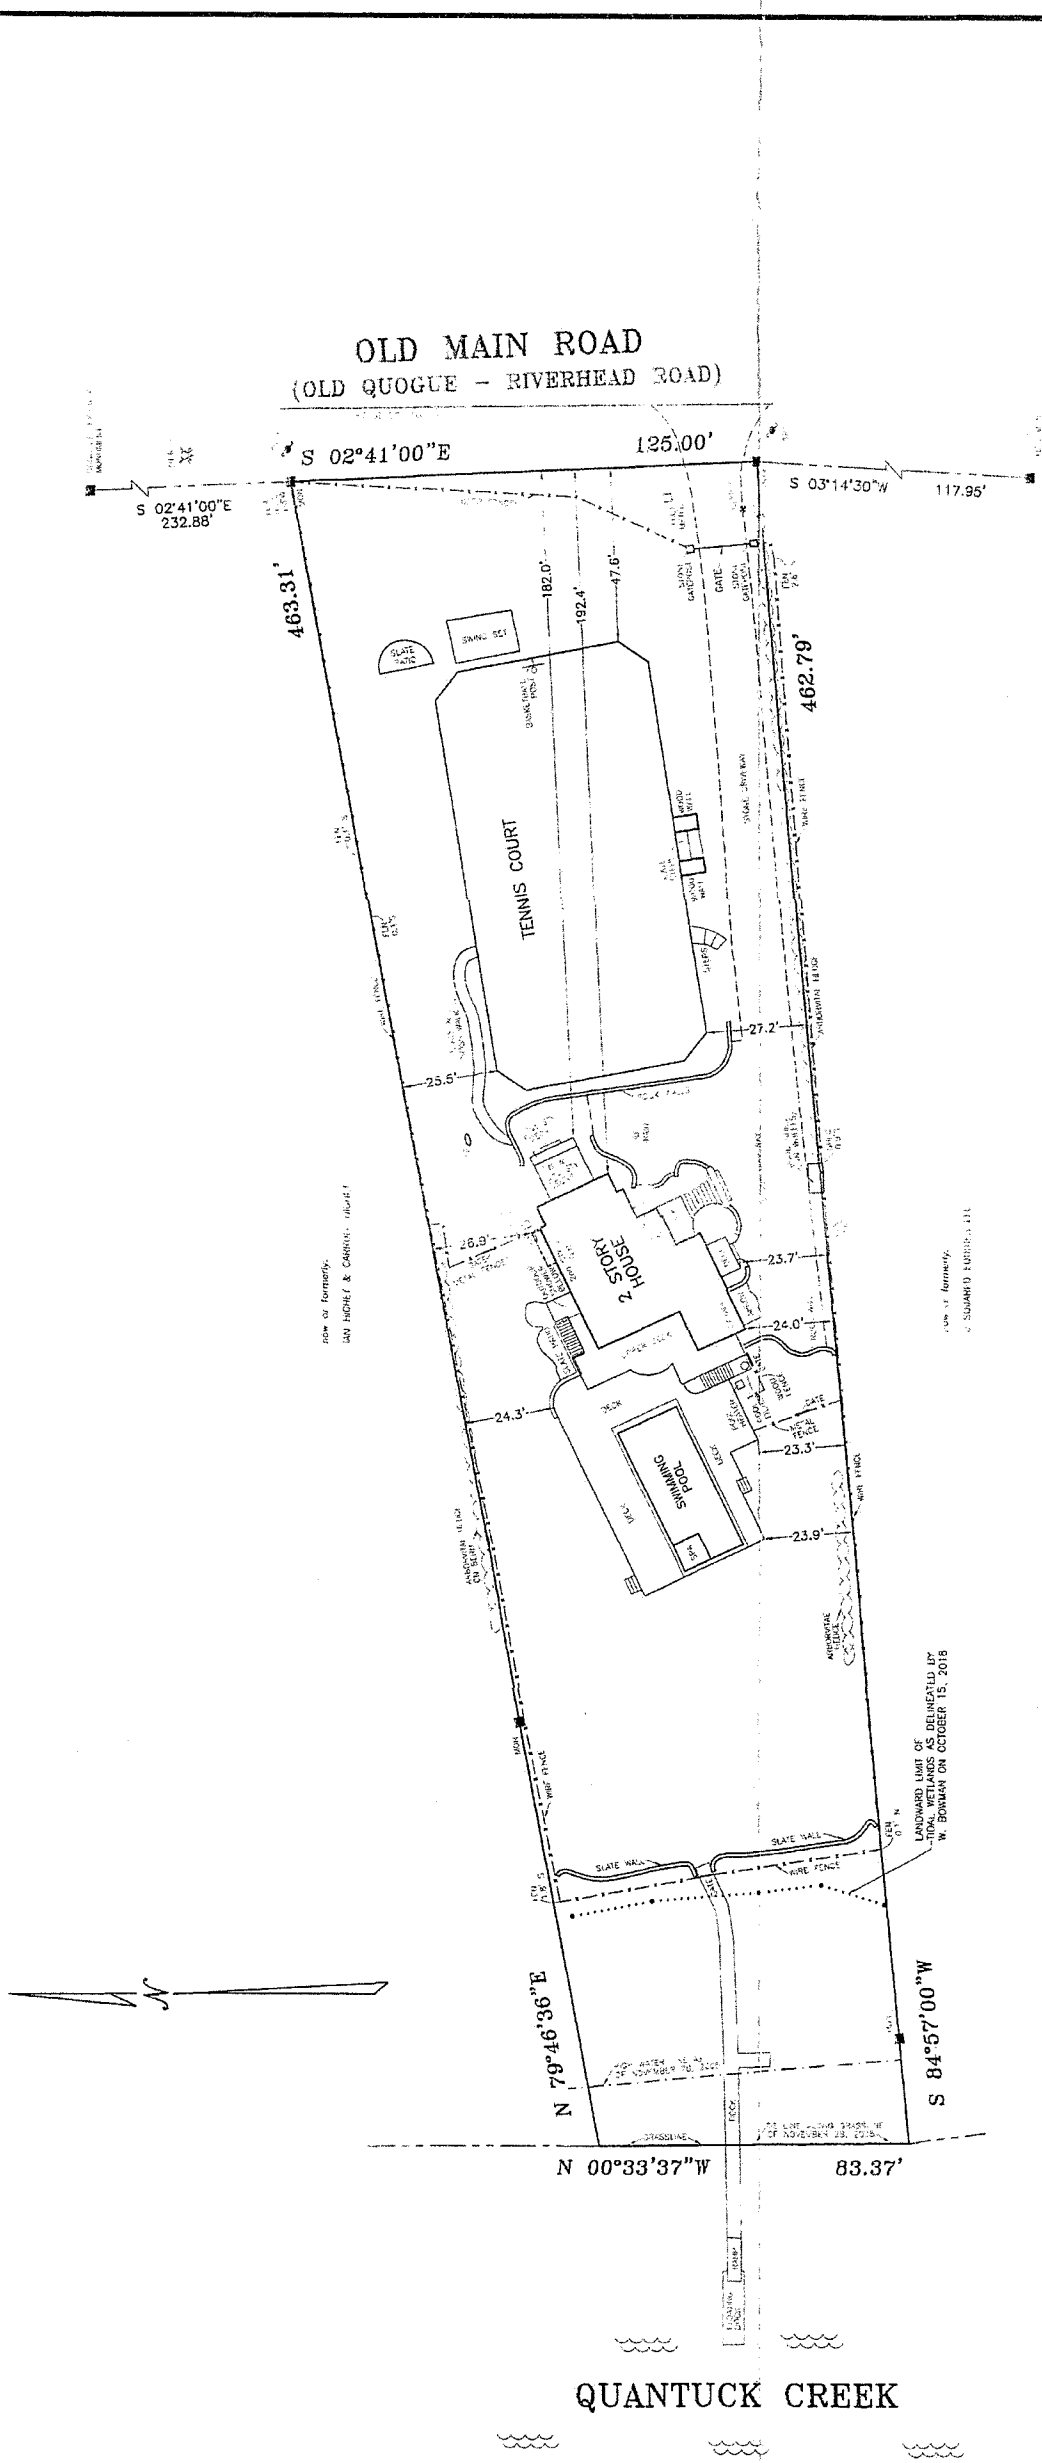

MAP OF PROPERTY
FOR
**JOHN D. CAMERON, JR. &
LORETTA CAMERON**
SITUATE
INC. VILLAGE OF QUOGUE
TOWN OF SOUTHAMPTON
SUFFOLK COUNTY, NEW YORK

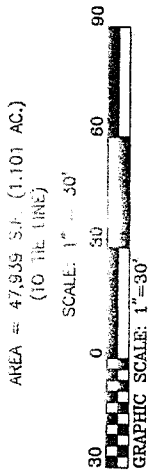

CERTIFIED TO:
JOHN D. CAMERON, JR.
LORETTA CAMERON
WESTCOR LAND TITLE INSURANCE COMPANY
MKM S-35058



SURVEYED: MAY 20, 2021
ROBERT A. SMITH, L.S. 49239
S. H. W. and S., LAND SURVEYORS, P.C.
SQUIRES, HOLDEN, WEISENBACHER & SMITH
LAND SURVEYING ~ LAND PLANNING ~ ENGINEERING
SOUTHAMPTON ~ NEW YORK

