


JOB No. 7915 ~ D6557

SUFFOLK COUNTY TAX MAP

DISTRICT	0904
SECTION	012.00
BLOCK	02.00
PARCEL	014.002

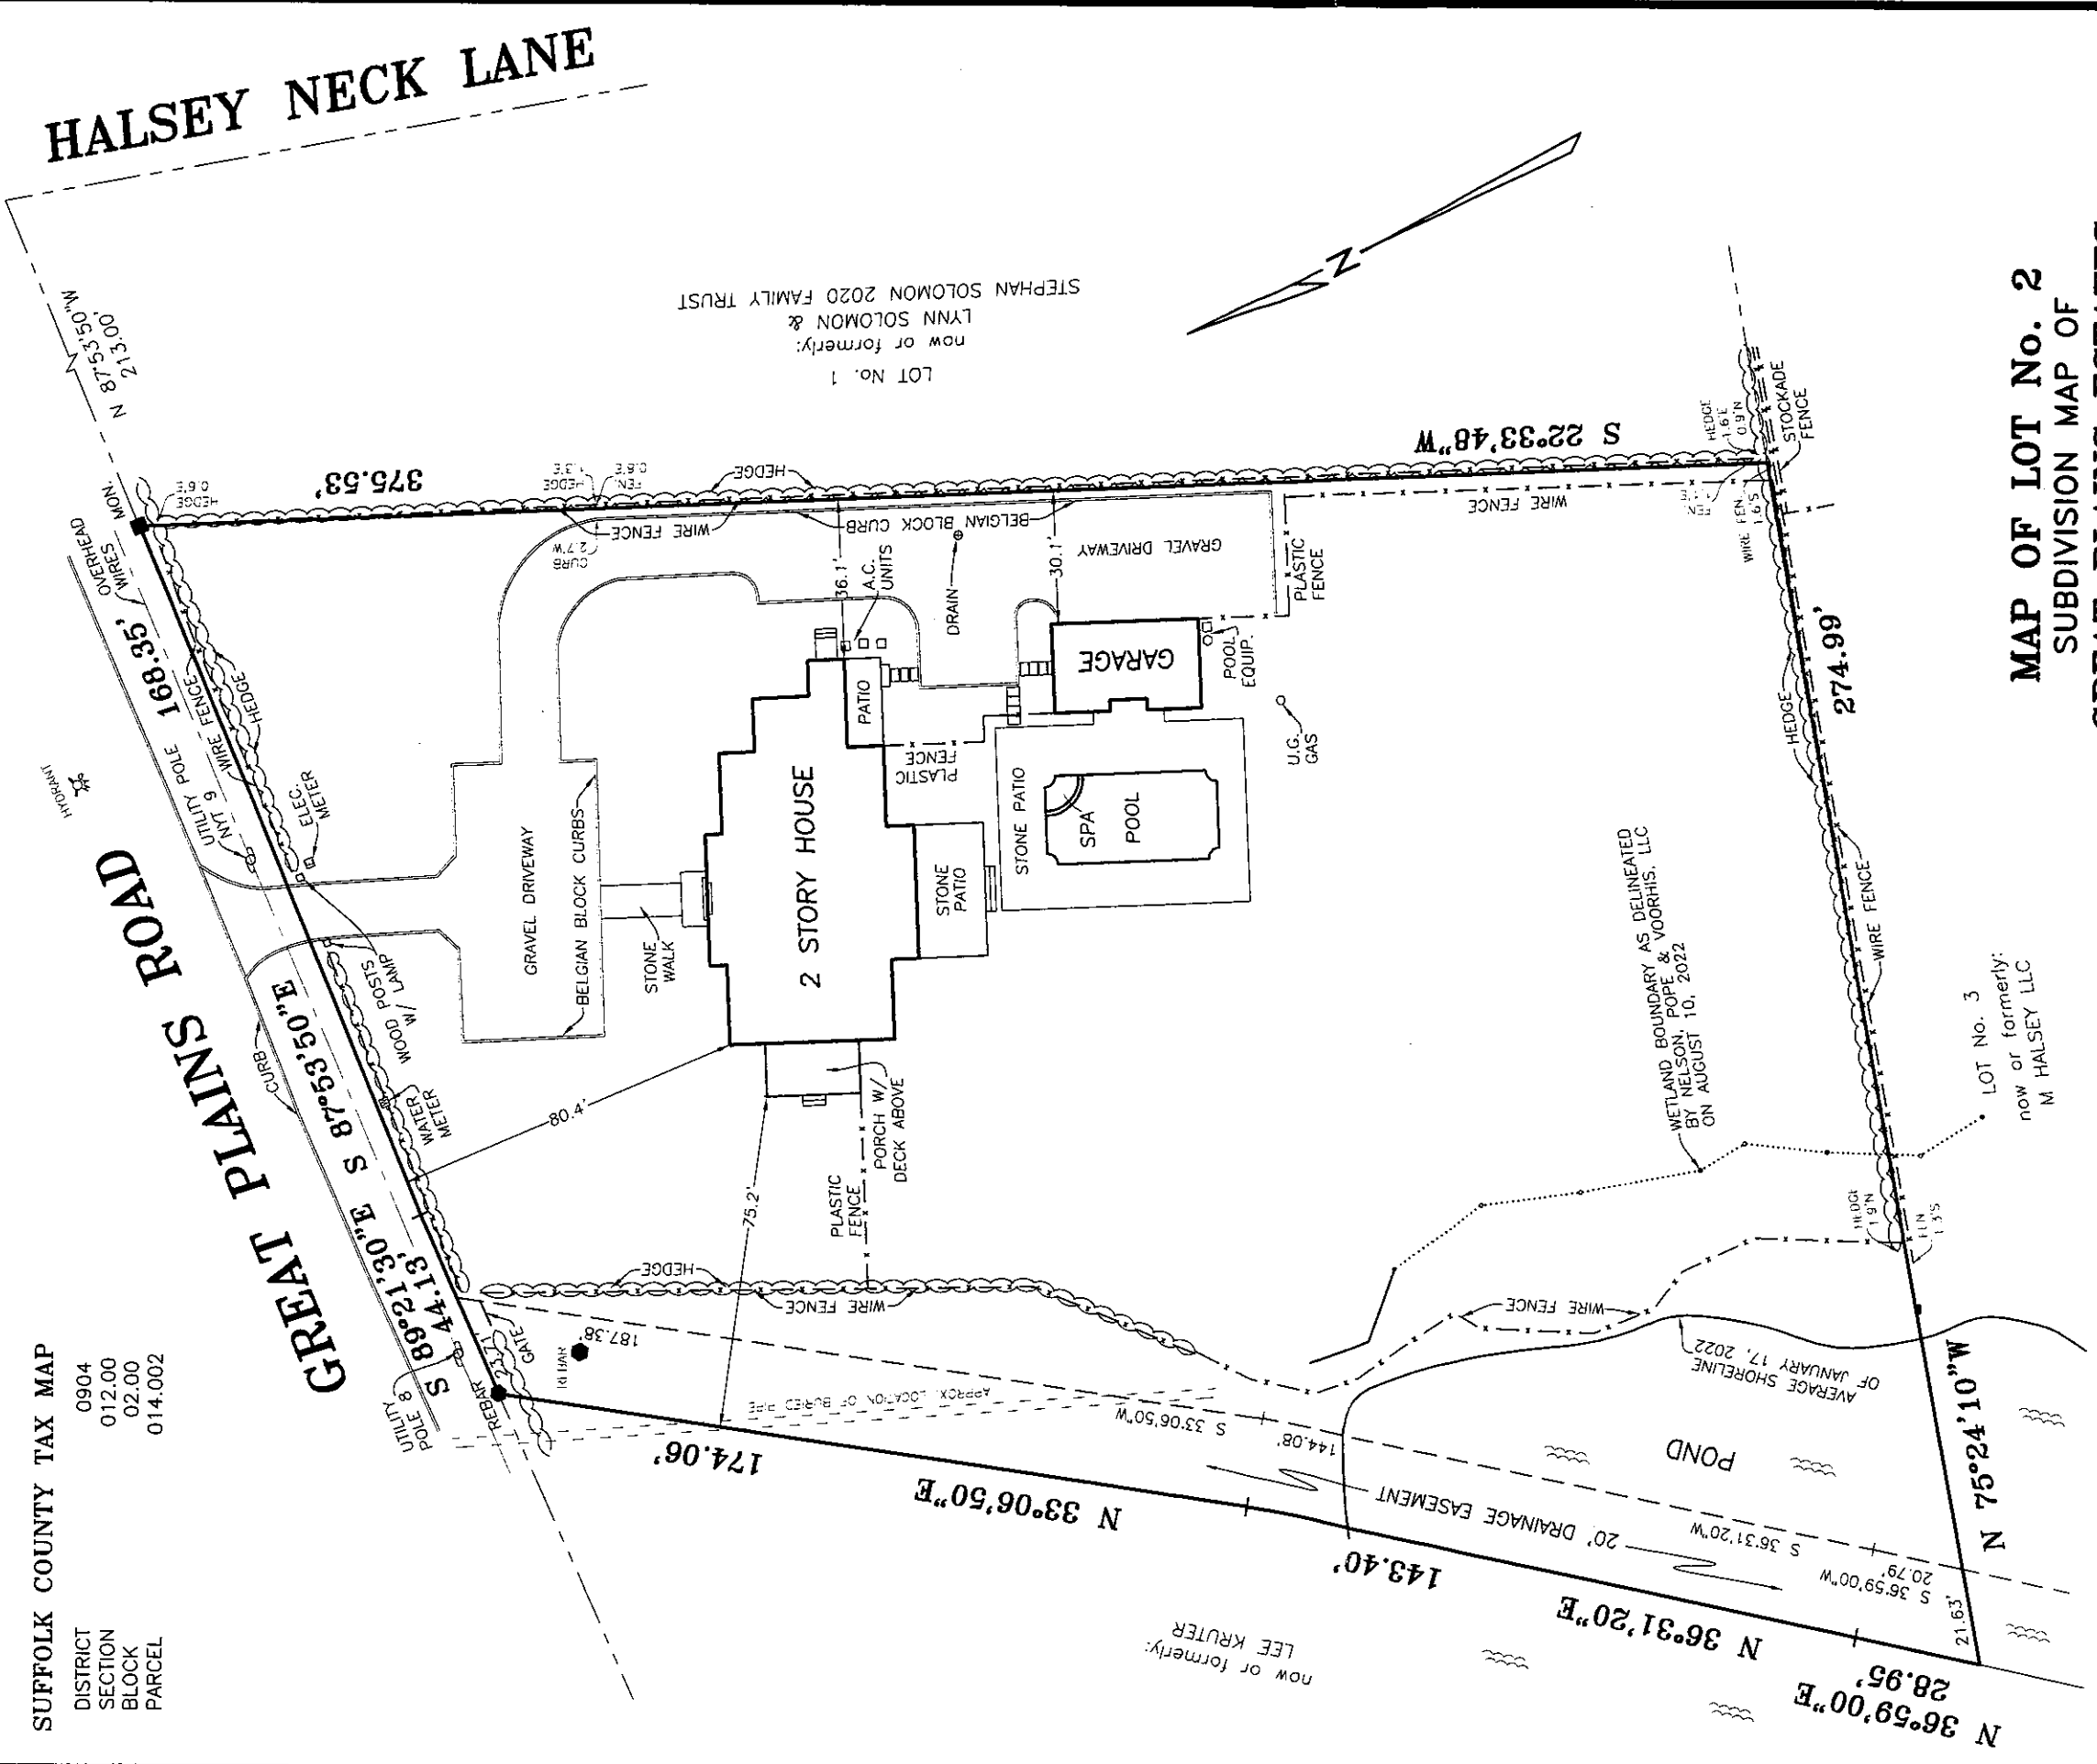

**MAP OF LOT No. 2**  
**SUBDIVISION MAP OF**  
**GREAT PLAINS ESTATES**

MAP No. 6119 ~ FILED: JUNE 28, 1974  
 FOR

**GREAT PLAINS ESTATE, LLC**

SITUATE

**INC. VILLAGE OF SOUTHAMPTON**

TOWN OF SOUTHAMPTON  
 SUFFOLK COUNTY, NEW YORK

REVISED: OCTOBER 30, 2023 (UPDATE)  
 REVISED: OCTOBER 14, 2022 (LOC. WETLAND FLAGS)  
 SURVEYED: JANUARY 17, 2022

S. H. W. and S., LAND SURVEYORS, P.C.

**SQUIRES, HOLDEN, WEISENBACHER & SMITH**

LAND SURVEYING ~ LAND PLANNING ~ ENGINEERING  
 SOUTHAMPTON ~ NEW YORK

AREA = 81,134 S.F. (1.862 ACRES)  
 SCALE: 1" = 40'